
















**FASTENERS SHOWN  
NOT BY TBP**

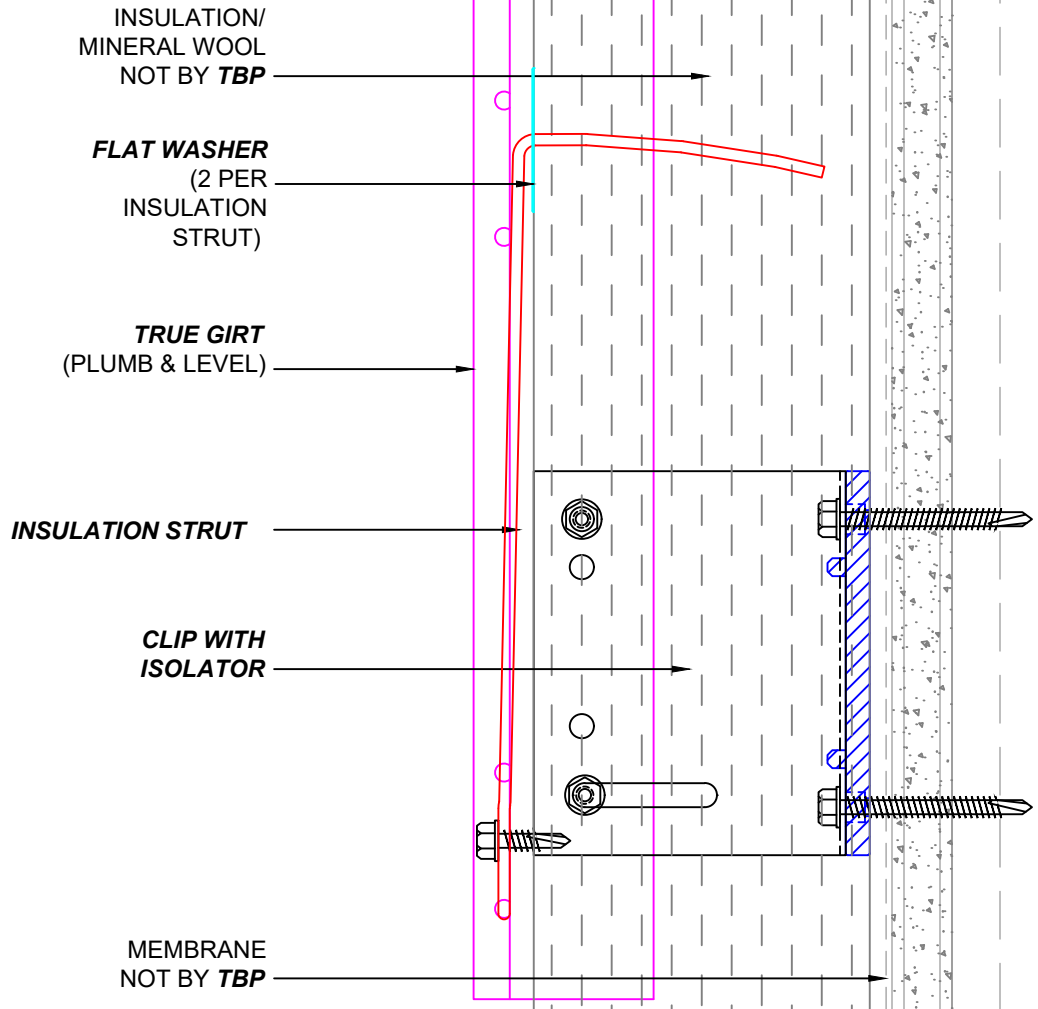


Main Office  
3530 E Atlanta Ave.  
Phoenix, AZ 85040  
West Coast Distribution  
4750 Caterpillar Rd. Suite E  
Redding, CA 96003  
PH: 602-581-5299  
www.trueblueproducts.net

DWG:		<b>DOOR HEADER</b>		DWG NO:	<b>5</b>
SCALE:	N.T.S.	REV:	1		
DRAWN BY:	RD	REV DATE:	10.8.20		



**FASTENERS SHOWN  
NOT BY TBP**

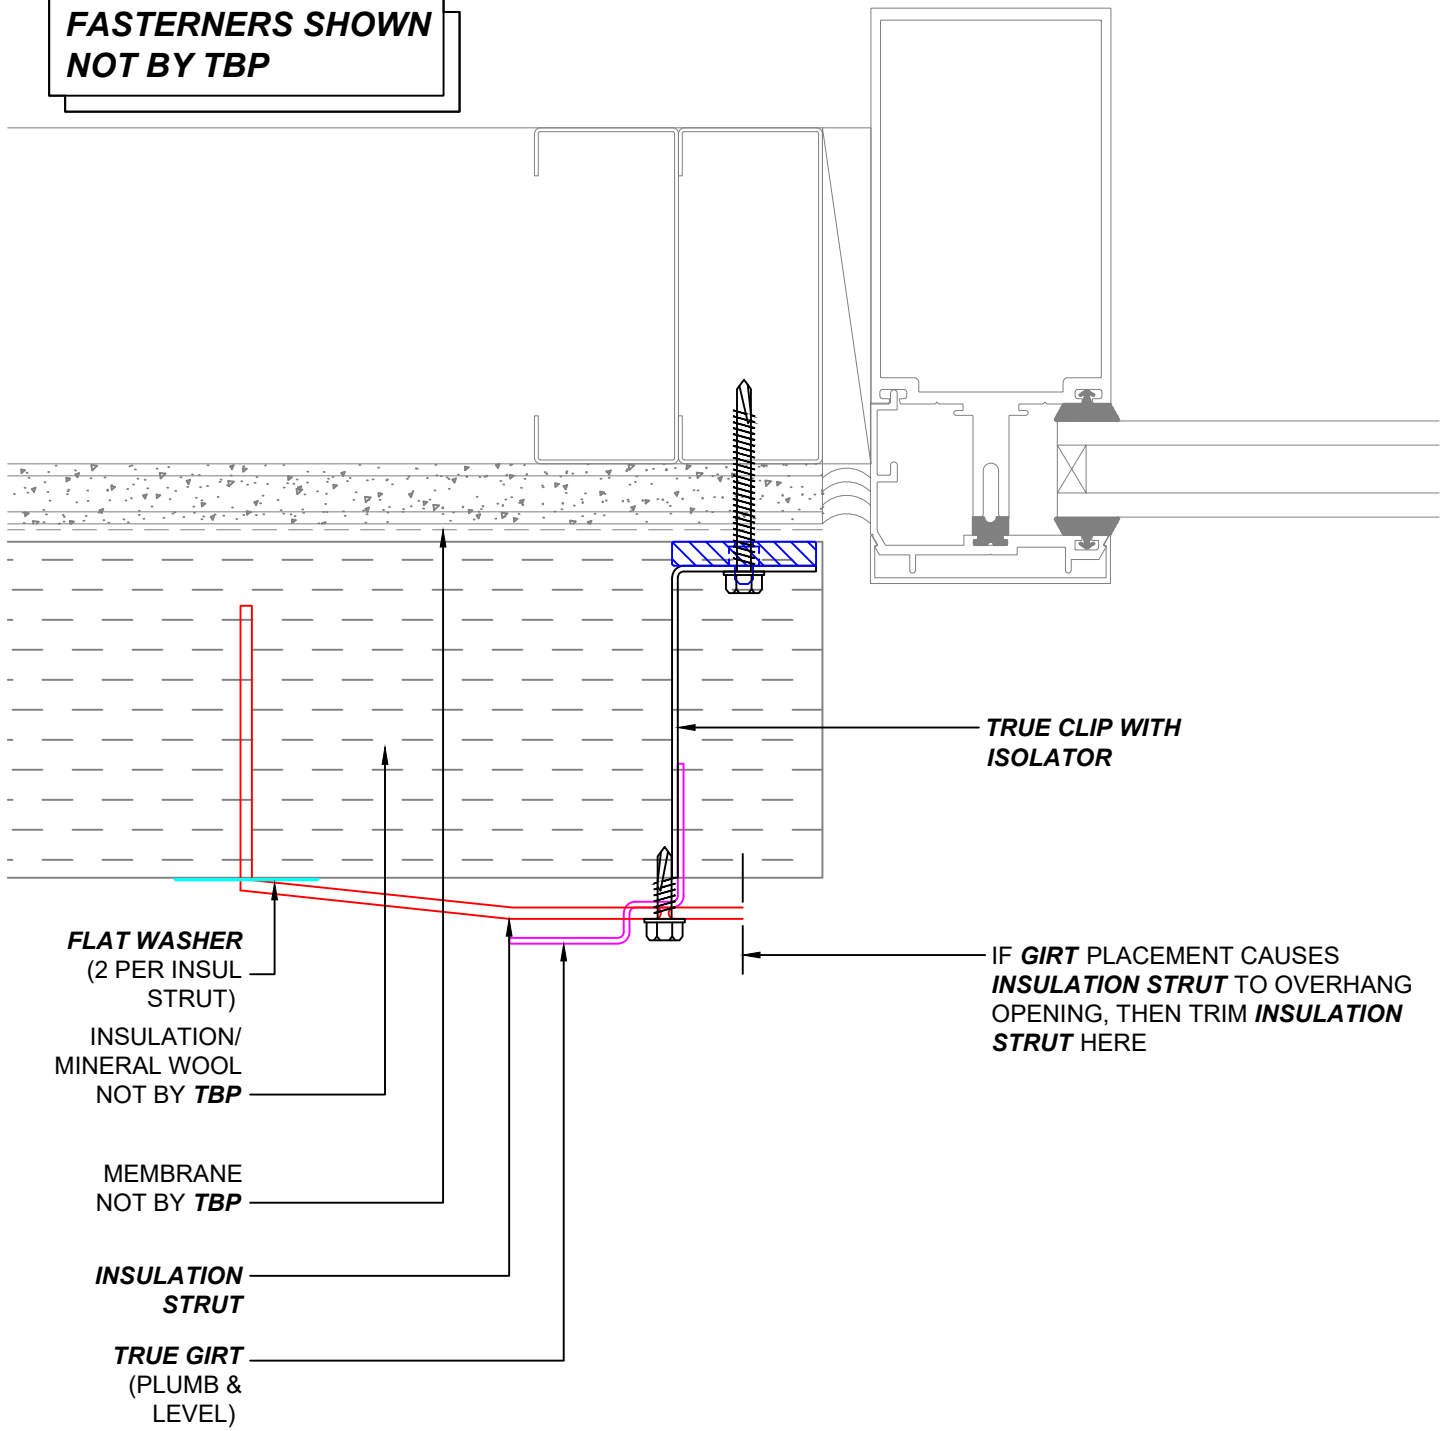

**FLAT WASHER**  
(2 PER INSUL STRUT)

**INSULATION/MINERAL WOOL**  
NOT BY **TBP**

**MEMBRANE**  
NOT BY **TBP**

**INSULATION STRUT**

**TRUE GIRTS**  
(PLUMB & LEVEL)

**TRUE CLIP WITH ISOLATOR**

IF **GIRT** PLACEMENT CAUSES **INSULATION STRUT** TO OVERHANG OPENING, THEN TRIM **INSULATION STRUT** HERE



Main Office  
3530 E Atlanta Ave.  
Phoenix, AZ 85040  
West Coast Distribution  
4750 Caterpillar Rd. Suite E  
Redding, CA 96003  
PH: 602-581-5299  
www.trueblueproducts.net

DWG: <b>WINDOW JAMB</b>		DWG NO: <b>6</b>
SCALE: N.T.S.	REV: 1	
DRAWN BY: RD	REV DATE: 10.8.20	



**FASTENERS SHOWN  
NOT BY TBP**

MEMBRANE  
NOT BY **TBP**


**TRUE CLIP WITH  
ISOLATOR**

**INSULATION STRUT**

**TRUE GIRT  
(PLUMB & LEVEL)**

INSULATION/  
MINERAL WOOL  
NOT BY **TBP**

**FLAT WASHER  
(2 PER  
INSULATION  
STRUT)**

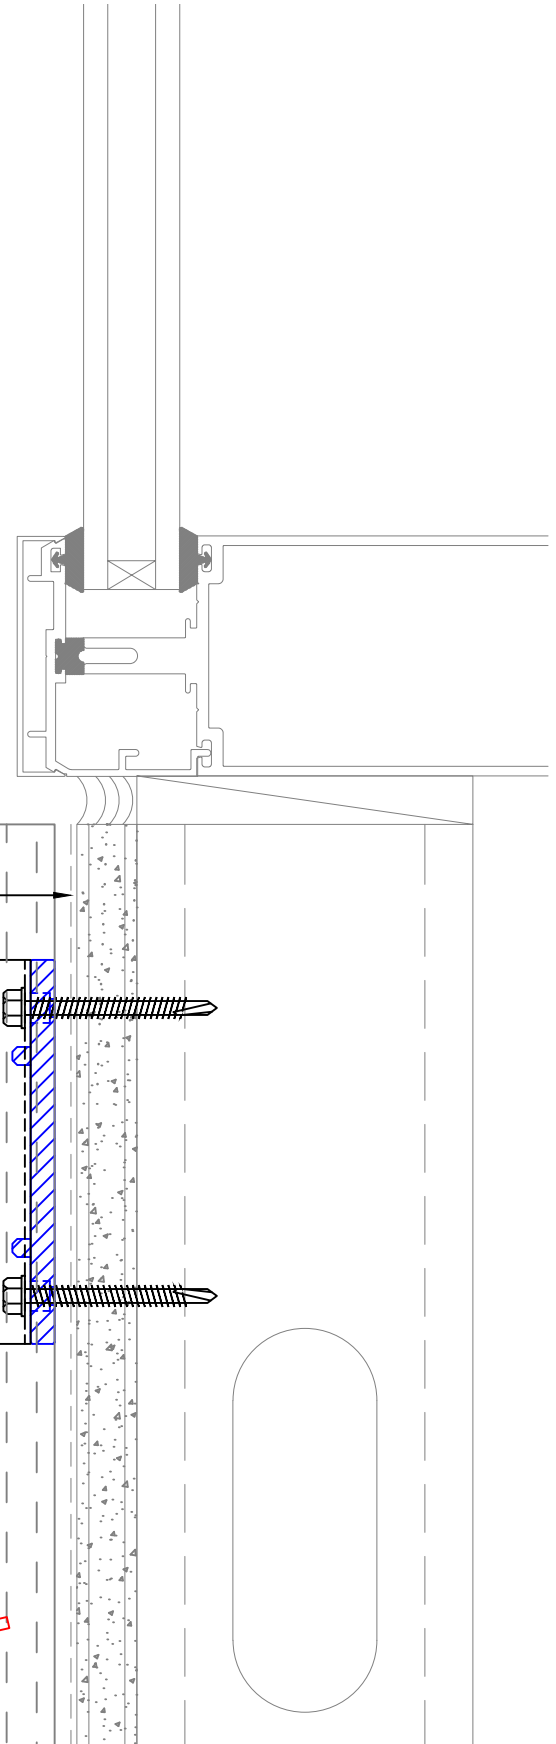

Main Office  
3530 E Atlanta Ave.  
Phoenix, AZ 85040  
West Coast Distribution  
4750 Caterpillar Rd. Suite E  
Redding, CA 96003  
PH: 602-581-5299  
www.trueblueproducts.net

DWG:

**WINDOW SILL**

DWG NO:

**8**

SCALE:	N.T.S.	REV:	1
DRAWN BY:	RD	REV DATE:	10.8.20