

# TRUE BLUE PRODUCTS

## TRUE CLIP & GIRT WITH GIRT WIRE


REV: 1



**TBP**  
**TRUE BLUE PRODUCTS**

Main Office  
3530 E Atlanta Ave.  
Phoenix, AZ 85040  
West Coast Distribution  
4750 Caterpillar Rd. Suite E  
Redding, CA 96003  
PH: 602-581-5299  
[www.trueblueproducts.net](http://www.trueblueproducts.net)


DWG:		<b>TITLE PAGE</b>		DWG NO:	<b>T</b>
SCALE:	N.T.S.	REV:	1		
DRAWN BY:	RD	REV DATE:	10.8.20		

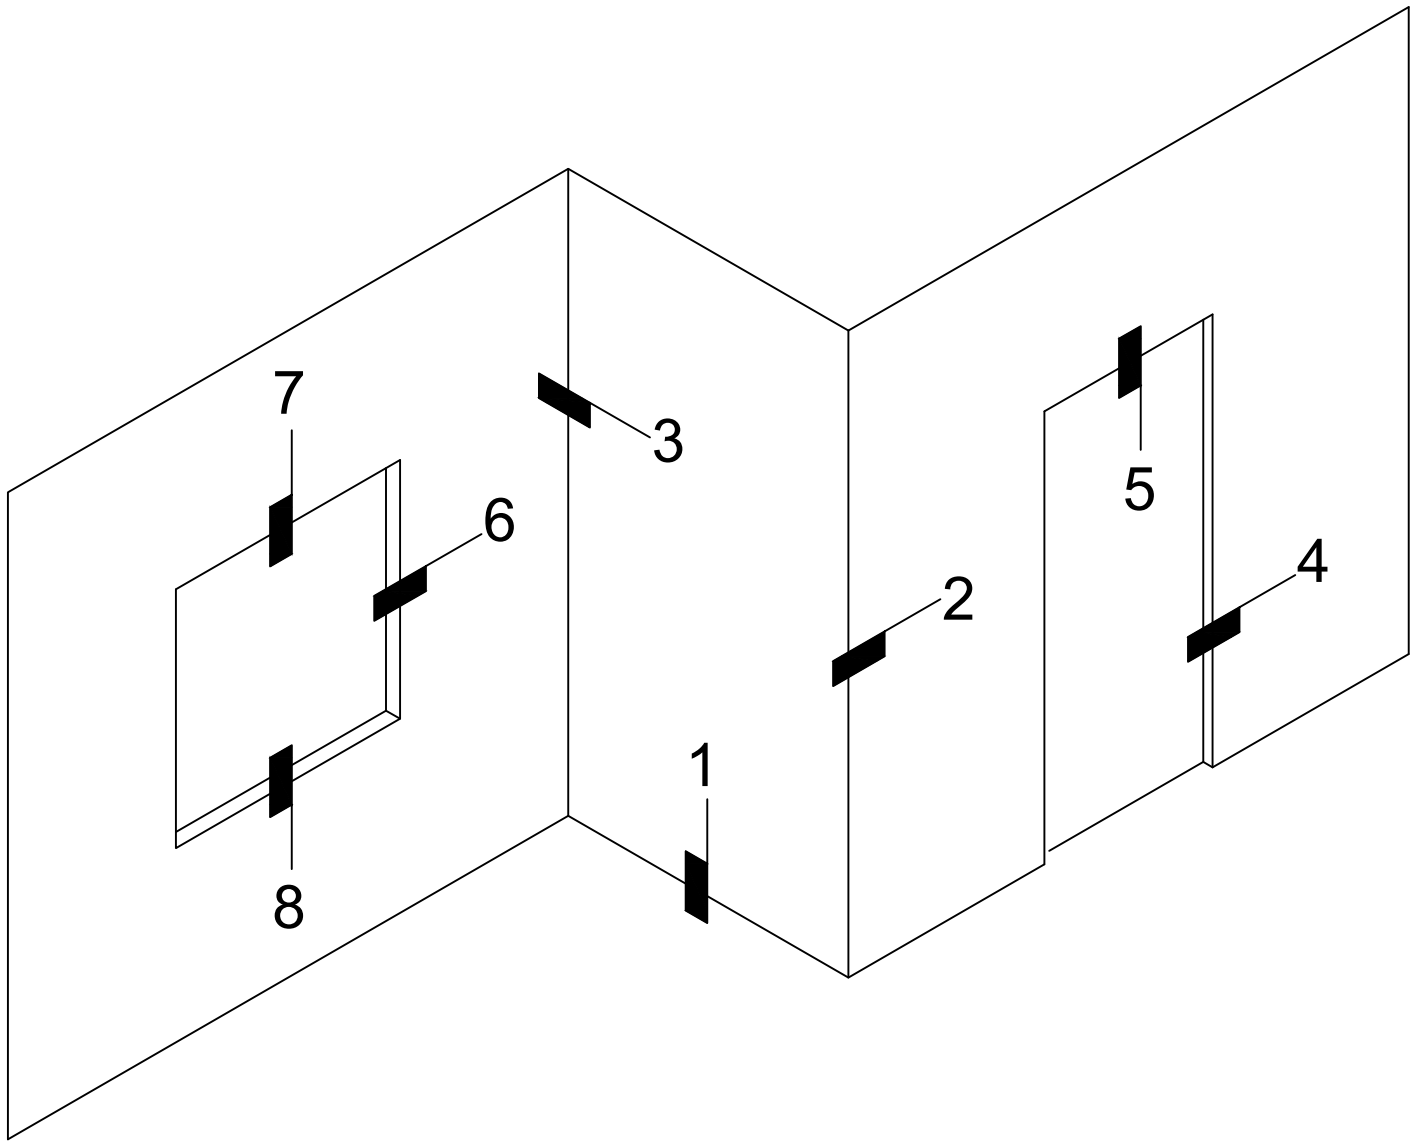



**TBP**  
**TRUE BLUE PRODUCTS**

Main Office  
 3530 E Atlanta Ave.  
 Phoenix, AZ 85040  
 West Coast Distribution  
 4750 Caterpillar Rd. Suite E  
 Redding, CA 96003  
 PH: 602-581-5299  
[www.trueblueproducts.net](http://www.trueblueproducts.net)


DWG:		<b>ELEVATION</b>		DWG NO:	<b>E</b>
SCALE:	N.T.S.	REV:	1		
DRAWN BY:	RD	REV DATE:	10.8.20		

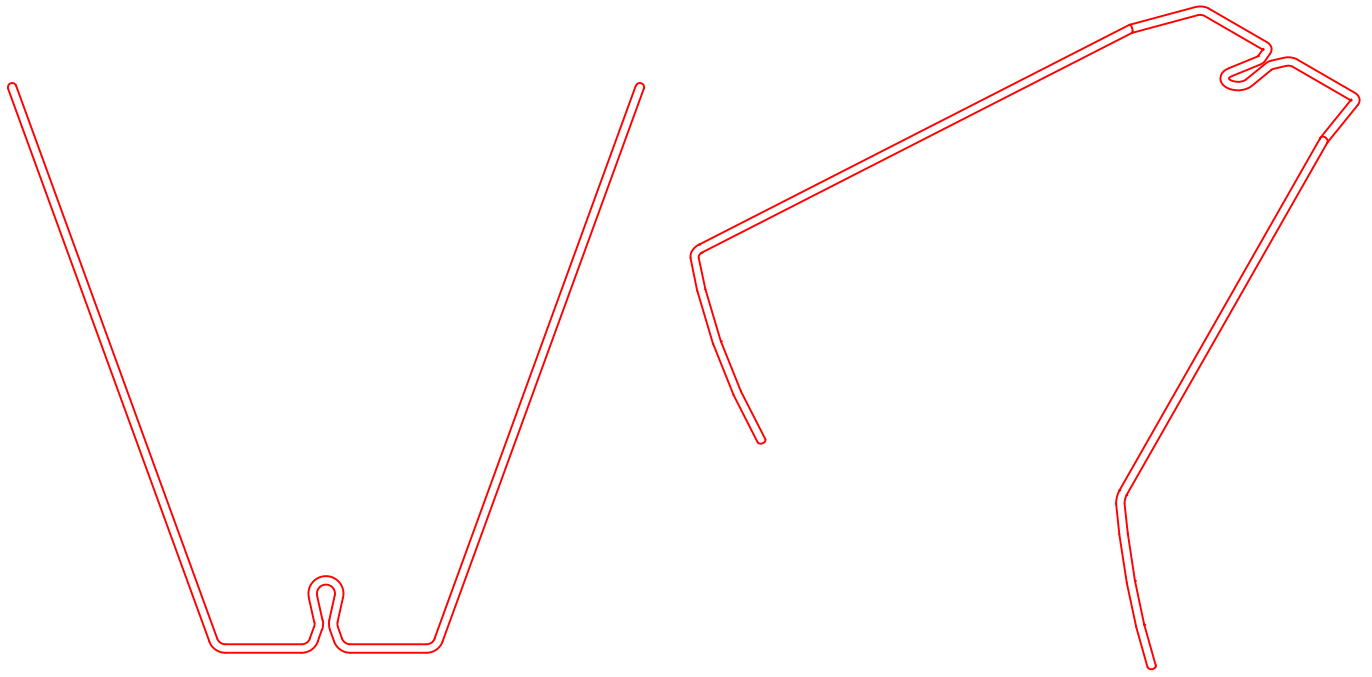

**GIRT WIRE**

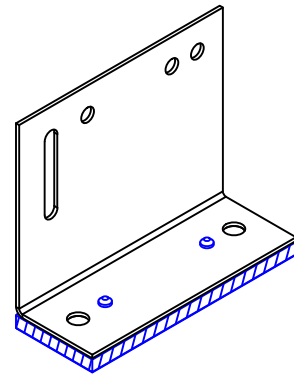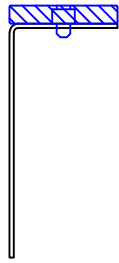

**CLIP WITH ISOLATOR**

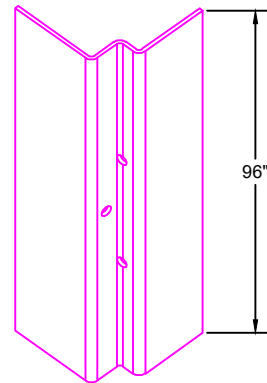

**GIRT**



Main Office  
3530 E Atlanta Ave.  
Phoenix, AZ 85040  
West Coast Distribution  
4750 Caterpillar Rd. Suite E  
Redding, CA 96003  
PH: 602-581-5299  
www.trueblueproducts.net

DWG: <b>PARTS DIAGRAM</b>		DWG NO: <b>P</b>
SCALE: N.T.S.	REV: 1	
DRAWN BY: RD	REV DATE: 10.8.20	

**FASTENERS SHOWN  
NOT BY TBP**


INSULATION/  
MINERAL WOOL  
NOT BY **TBP**

**GIRT**  
(PLUMB & LEVEL)

**GIRT WIRE**

**CLIP WITH  
ISOLATOR**

MEMBRANE  
NOT BY **TBP**

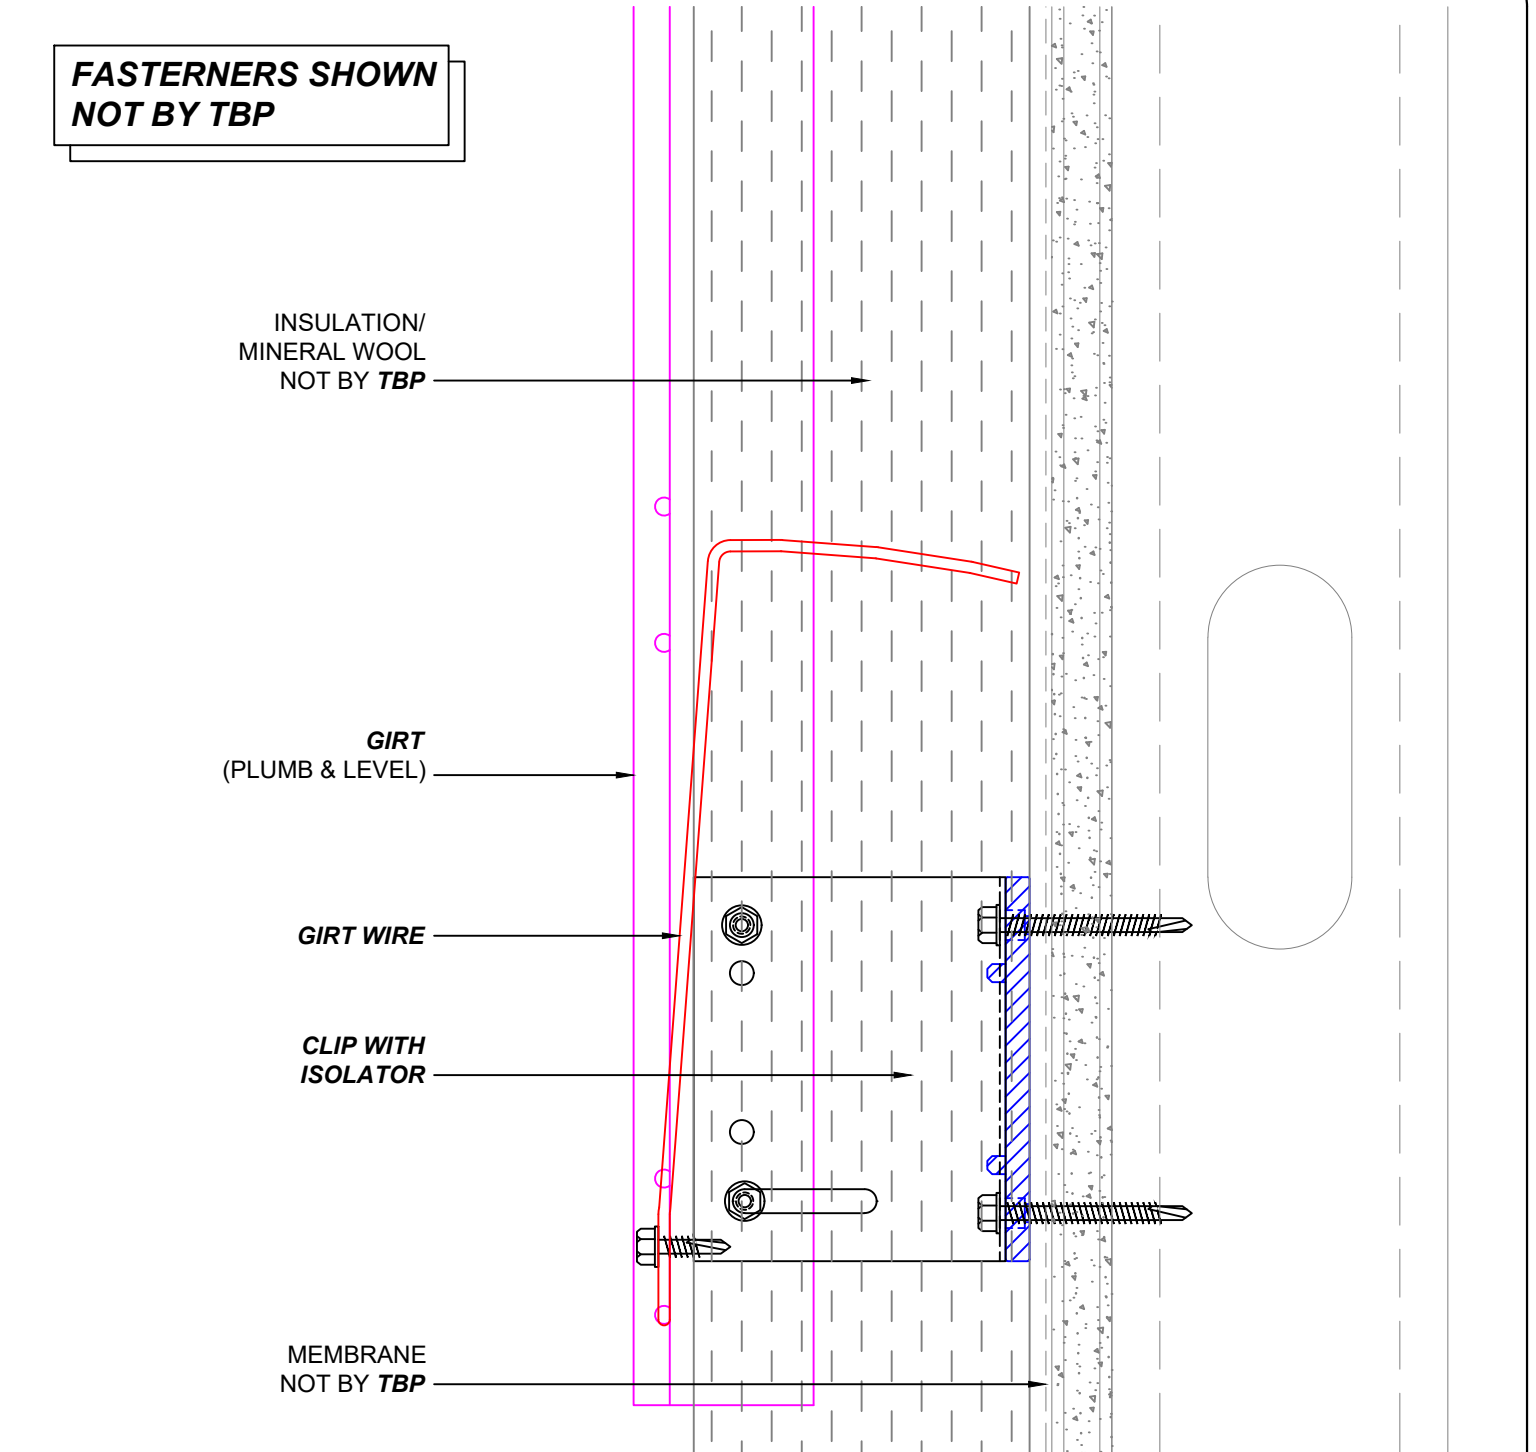

Main Office  
3530 E Atlanta Ave.  
Phoenix, AZ 85040  
West Coast Distribution  
4750 Caterpillar Rd. Suite E  
Redding, CA 96003  
PH: 602-581-5299  
www.trueblueproducts.net

DWG:

**BASE**

DWG NO:

**1**

SCALE: N.T.S.


REV:

1

DRAWN BY: RD

REV DATE: 10.8.20

**FASTENERS SHOWN  
NOT BY TBP**

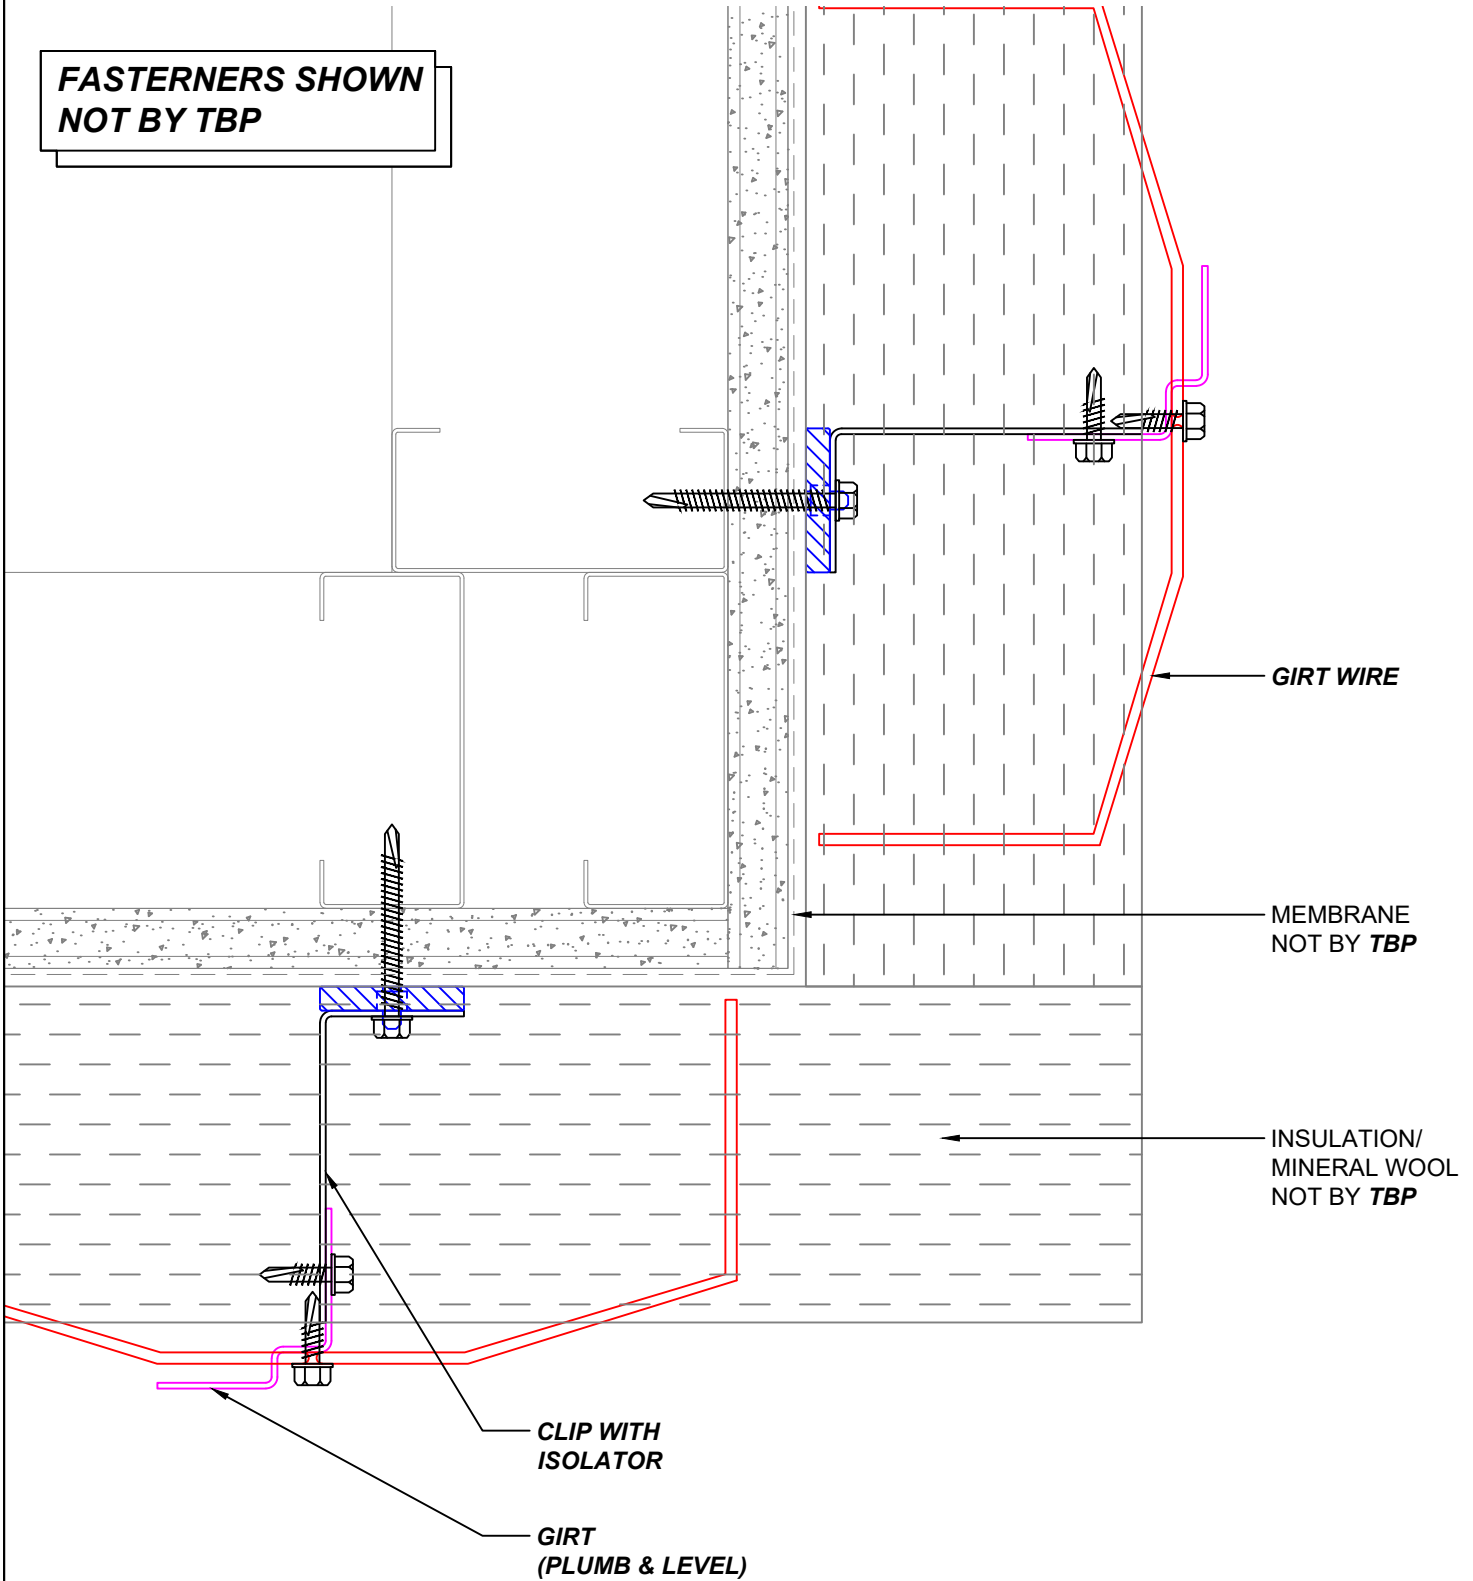

Main Office  
3530 E Atlanta Ave.  
Phoenix, AZ 85040  
West Coast Distribution  
4750 Caterpillar Rd. Suite E  
Redding, CA 96003  
PH: 602-581-5299  
www.trueblueproducts.net

DWG:

**OUTSIDE CORNER**


DWG NO:

**2**

SCALE: N.T.S. REV: 1

DRAWN BY: RD REV DATE: 10.8.20

**FASTENERS SHOWN  
NOT BY TBP**

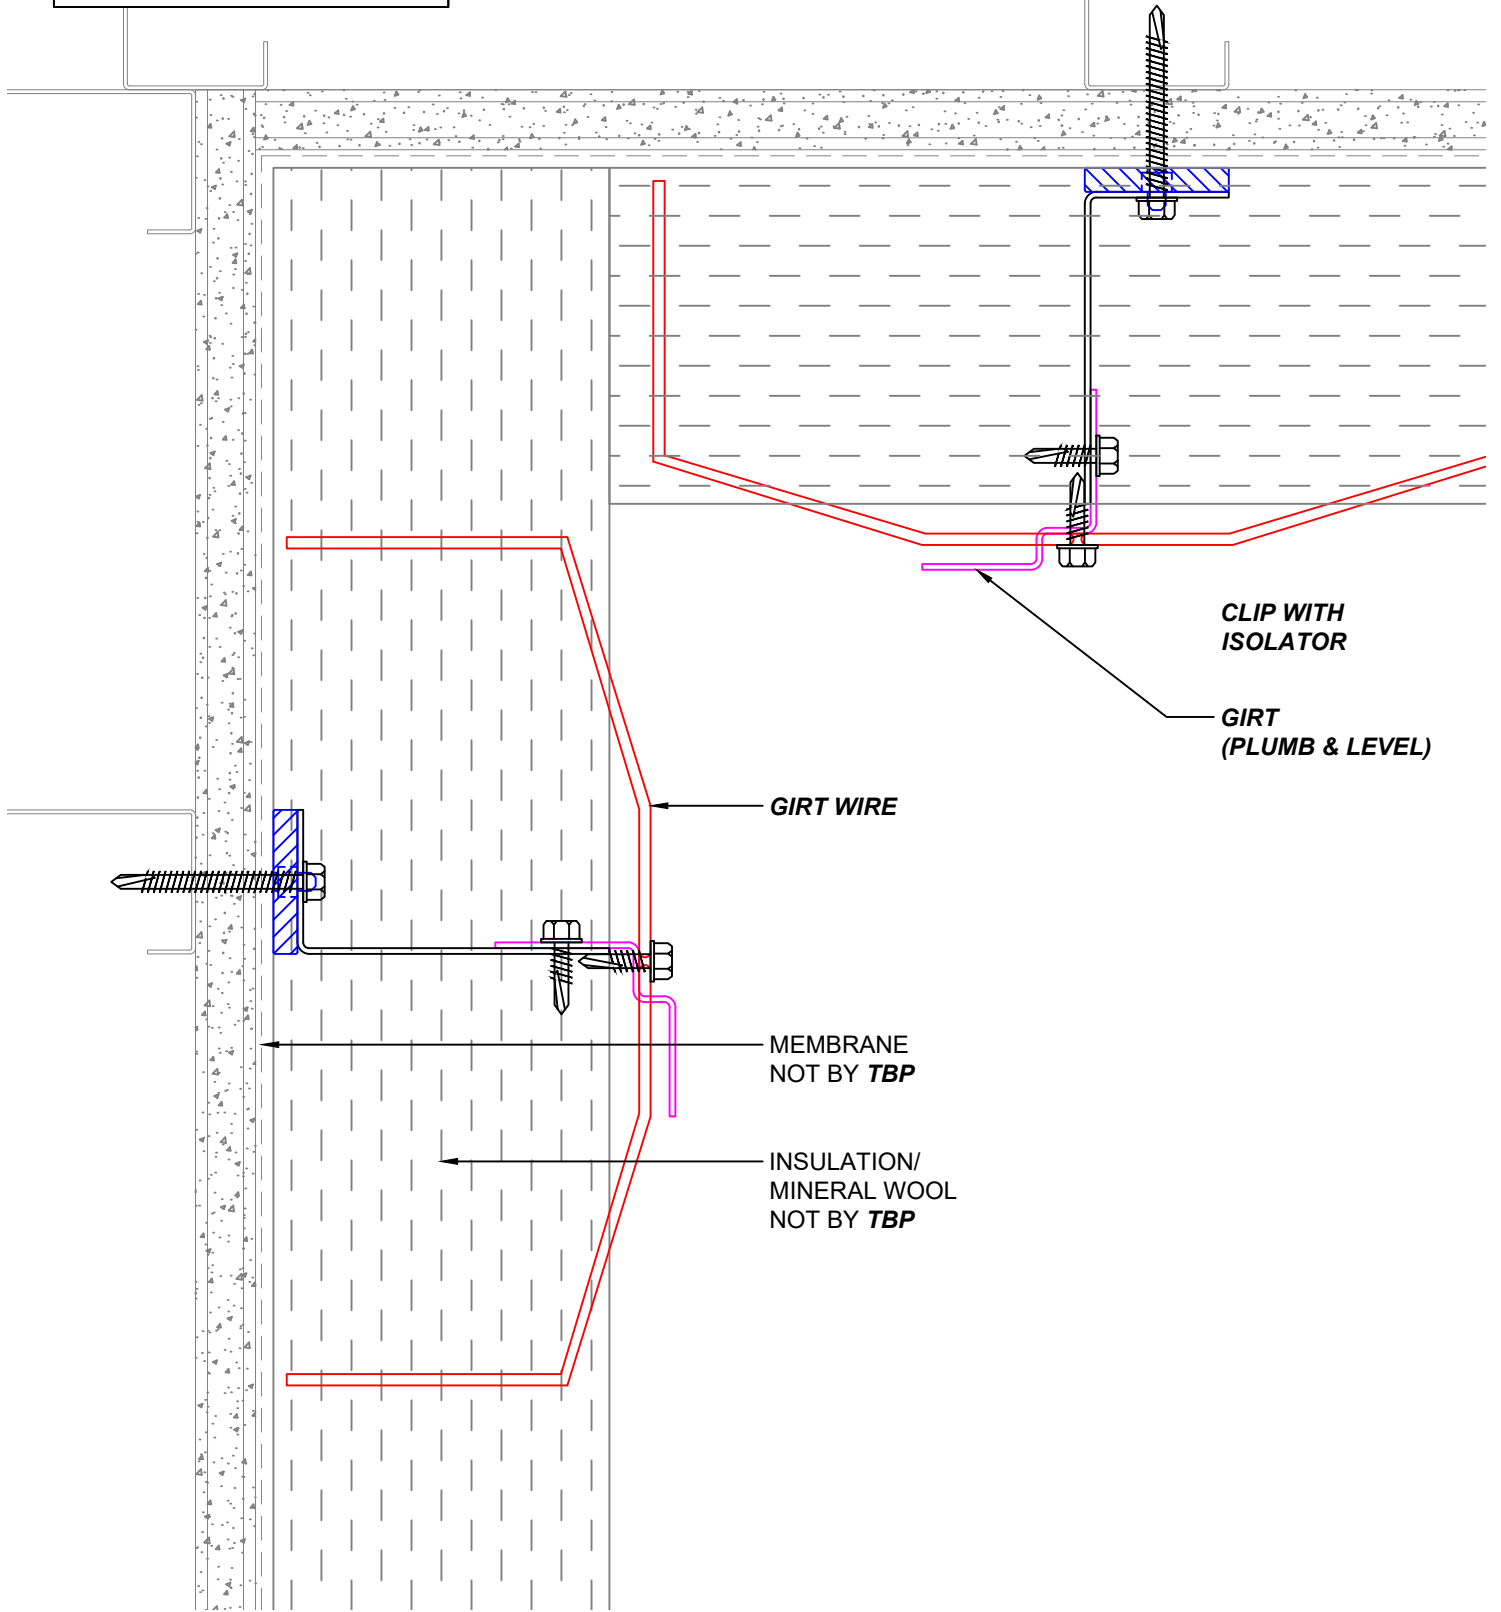

**TBP**  
**TRUE BLUE PRODUCTS**

Main Office  
3530 E Atlanta Ave.  
Phoenix, AZ 85040  
West Coast Distribution  
4750 Caterpillar Rd. Suite E  
Redding, CA 96003  
PH: 602-581-5299  
www.trueblueproducts.net

DWG:

**INSIDE CORNER**


DWG NO:

**3**

SCALE: N.T.S. REV: 1

DRAWN BY: RD REV DATE: 10.8.20

**FASTENERS SHOWN  
NOT BY TBP**

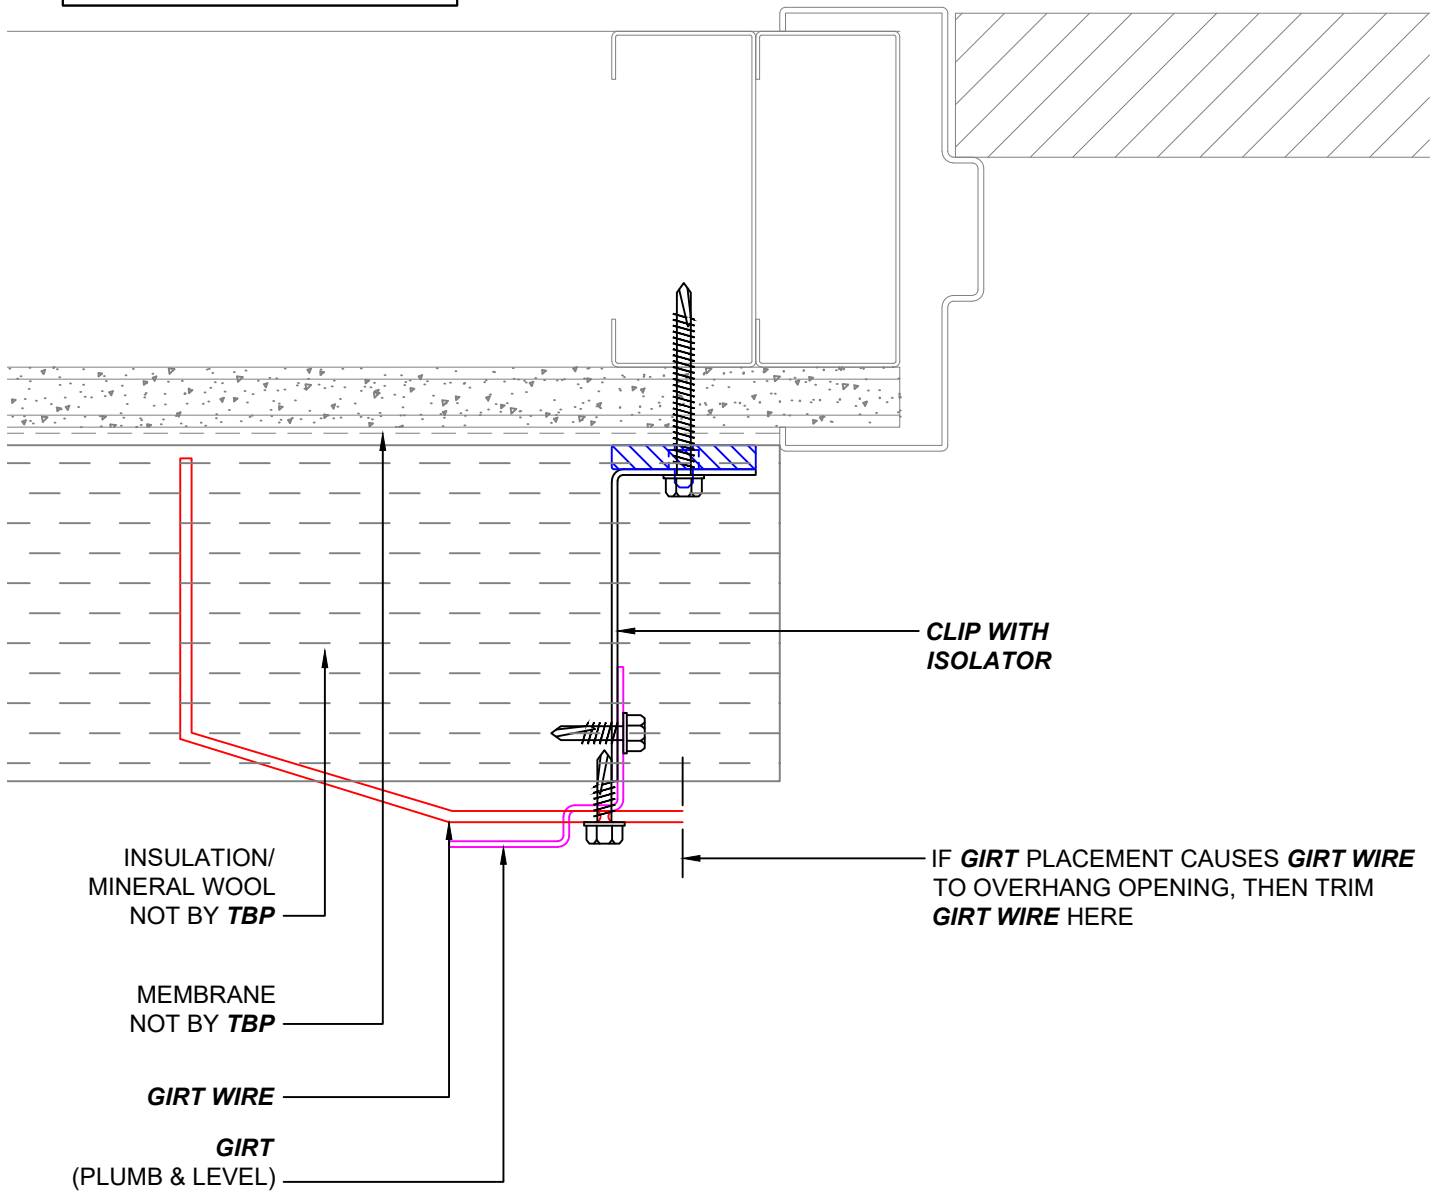

Main Office  
3530 E Atlanta Ave.  
Phoenix, AZ 85040  
West Coast Distribution  
4750 Caterpillar Rd. Suite E  
Redding, CA 96003  
PH: 602-581-5299  
www.trueblueproducts.net

DWG:	<b>DOOR JAMB</b>		DWG NO:	<b>4</b>
SCALE:	N.T.S.	REV:	1	
DRAWN BY:	RD	REV DATE:	10.8.20	

**FASTENERS SHOWN  
NOT BY TBP**

INSULATION/  
MINERAL WOOL  
NOT BY **TBP**

**GIRT**  
(TO BE PLUMB & LEVEL)

**GIRT WIRE**

**CLIP WITH  
ISOLATOR**

MEMBRANE  
NOT BY **TBP**



**TBP**  
**TRUE BLUE PRODUCTS**

Main Office  
3530 E Atlanta Ave.  
Phoenix, AZ 85040  
West Coast Distribution  
4750 Caterpillar Rd. Suite E  
Redding, CA 96003  
PH: 602-581-5299  
[www.trueblueproducts.net](http://www.trueblueproducts.net)

DWG:

**DOOR HEADER**

DWG NO:


**5**

SCALE: N.T.S. REV: 1

DRAWN BY: RD REV DATE: 10.8.20



**FASTENERS SHOWN  
NOT BY TBP**

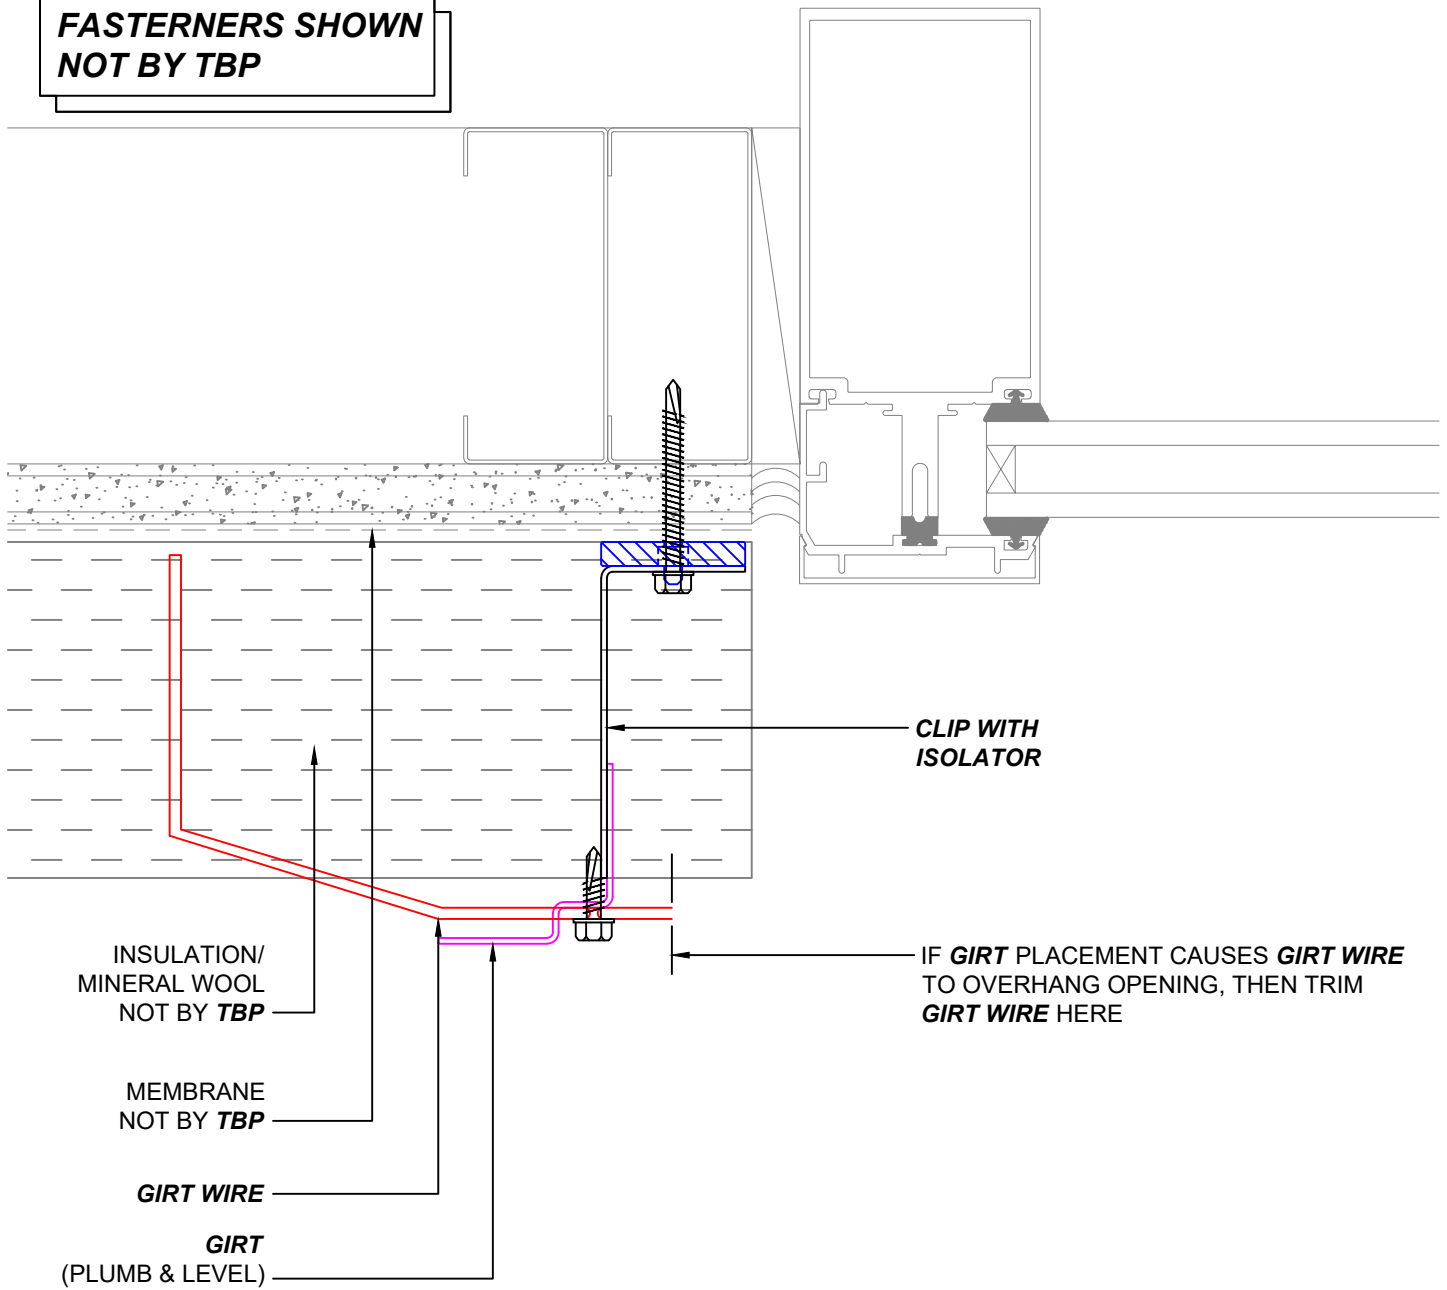

Main Office  
3530 E Atlanta Ave.  
Phoenix, AZ 85040  
West Coast Distribution  
4750 Caterpillar Rd. Suite E  
Redding, CA 96003  
PH: 602-581-5299  
www.trueblueproducts.net

DWG:	<b>WINDOW JAMB</b>		DWG NO:	<b>6</b>
SCALE:	N.T.S.	REV:	1	
DRAWN BY:	RD	REV DATE:	10.8.20	

**FASTENERS SHOWN  
NOT BY TBP**


INSULATION/  
MINERAL WOOL  
NOT BY **TBP**

**GIRT**  
(TO BE PLUMB & LEVEL)

**GIRT WIRE**

**CLIP WITH  
ISOLATOR**

MEMBRANE  
NOT BY **TBP**

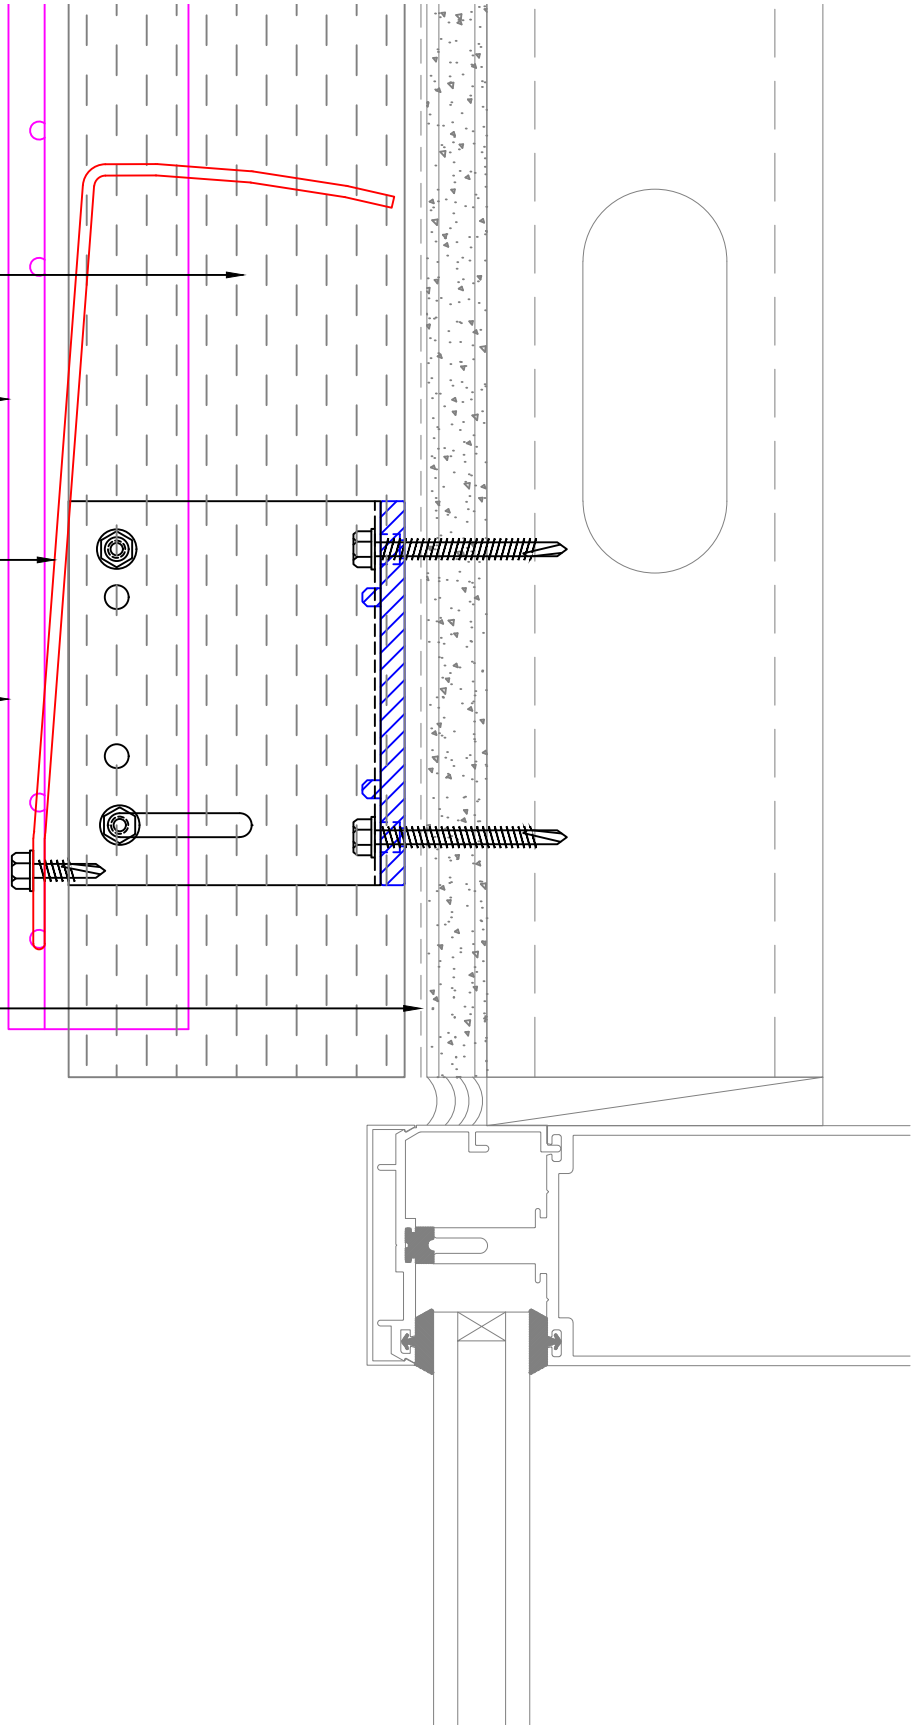

**TBP**  
**TRUE BLUE PRODUCTS**

Main Office  
3530 E Atlanta Ave.  
Phoenix, AZ 85040  
West Coast Distribution  
4750 Caterpillar Rd. Suite E  
Redding, CA 96003  
PH: 602-581-5299  
[www.trueblueproducts.net](http://www.trueblueproducts.net)

DWG:

**WINDOW HEADER**

DWG NO:

**7**

SCALE:	N.T.S.	REV:	1
DRAWN BY:	RD	REV DATE:	10.8.20

**FASTENERS SHOWN  
NOT BY TBP**


MEMBRANE  
NOT BY **TBP**

CLIP WITH  
ISOLATOR

GIRT WIRE

GIRT  
(TO BE PLUMB & LEVEL)

INSULATION/  
MINERAL WOOL  
NOT BY **TBP**

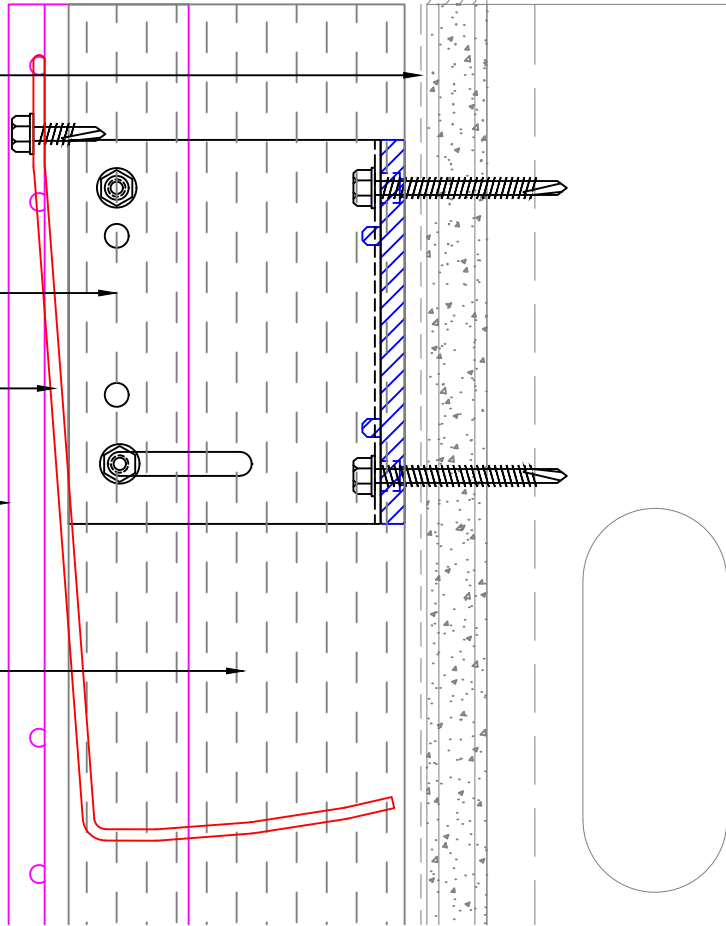

**TBP**  
**TRUE BLUE PRODUCTS**

Main Office  
3530 E Atlanta Ave.  
Phoenix, AZ 85040  
West Coast Distribution  
4750 Caterpillar Rd. Suite E  
Redding, CA 96003  
PH: 602-581-5299  
www.trueblueproducts.net

DWG:

**WINDOW SILL**

DWG NO:

**8**

SCALE:	N.T.S.	REV:	1
DRAWN BY:	RD	REV DATE:	10.8.20