

# TRUE BLUE PRODUCTS

## TRUE CI VERTICAL GIRT WITH GIRT WIRE

REV: 1



**TBP**  
**TRUE BLUE PRODUCTS**

Main Office  
3530 E Atlanta Ave.  
Phoenix, AZ 85040  
West Coast Distribution  
4750 Caterpillar Rd. Suite E  
Redding, CA 96003  
PH: 602-581-5299  
[www.trueblueproducts.net](http://www.trueblueproducts.net)

DWG:


**TITLE PAGE**

DWG NO:

**T**

SCALE: N.T.S. REV: 1



DRAWN BY: RD REV DATE: 2.4.21

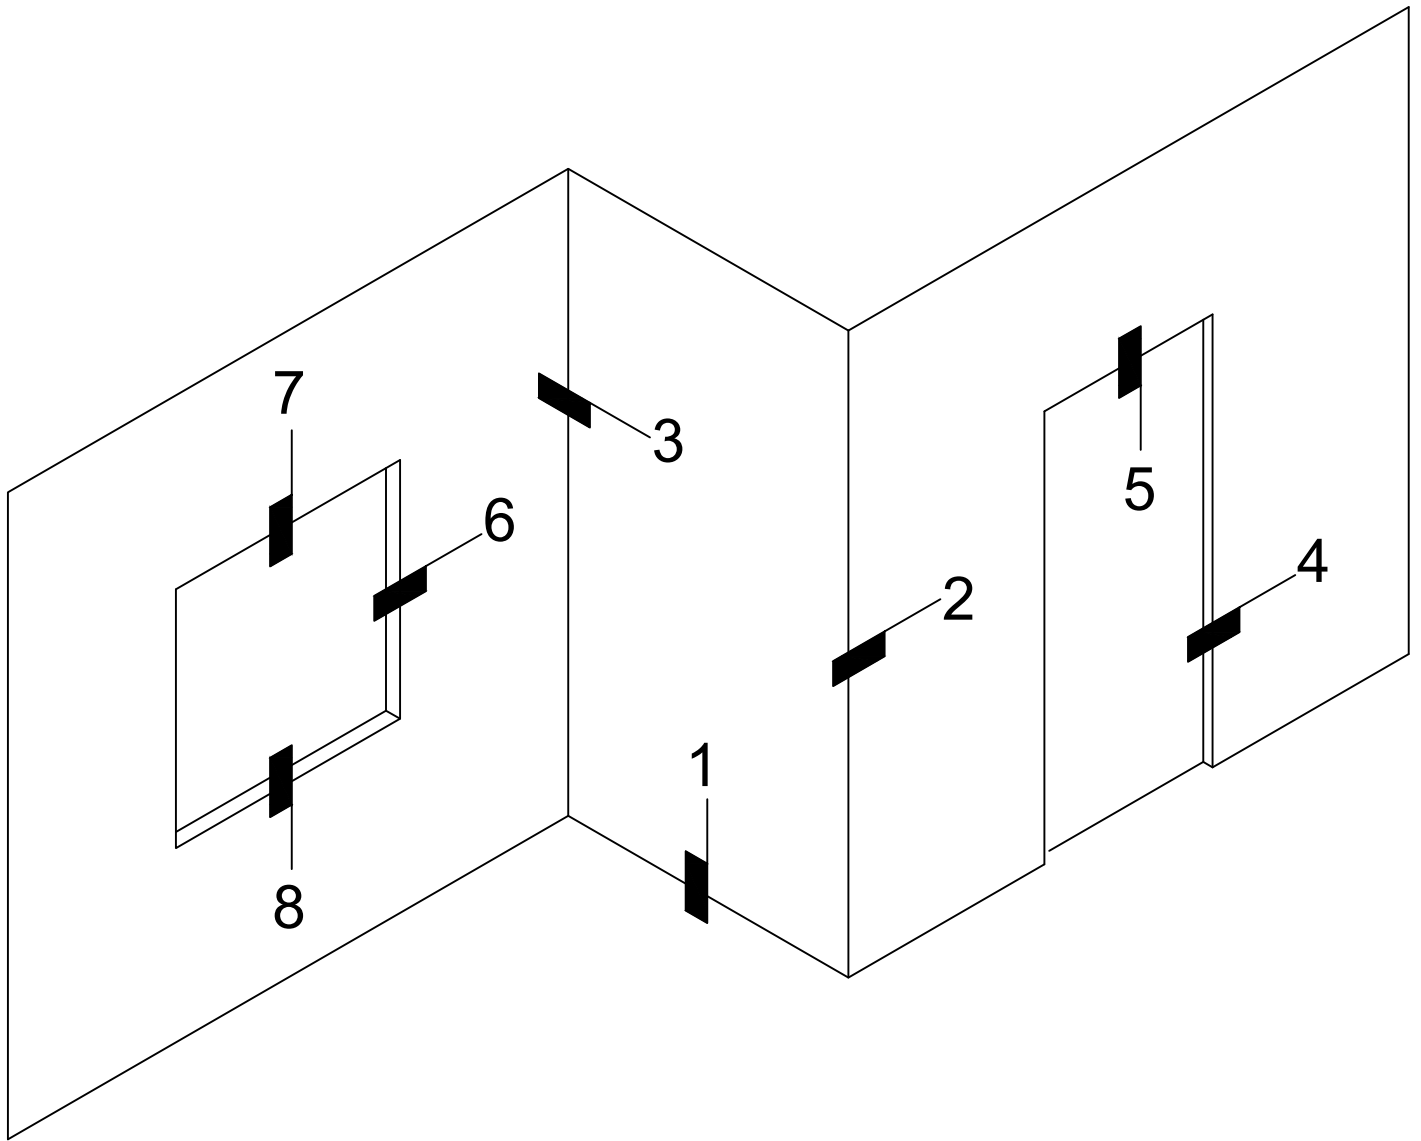

**TBP**  
**TRUE BLUE PRODUCTS**

Main Office  
 3530 E Atlanta Ave.  
 Phoenix, AZ 85040  
 West Coast Distribution  
 4750 Caterpillar Rd. Suite E  
 Redding, CA 96003  
 PH: 602-581-5299  
[www.trueblueproducts.net](http://www.trueblueproducts.net)


|           |        |                  |        |         |          |
|-----------|--------|------------------|--------|---------|----------|
| DWG:      |        | <b>ELEVATION</b> |        | DWG NO: | <b>E</b> |
| SCALE:    | N.T.S. | REV:             | 1      |         |          |
| DRAWN BY: | RD     | REV DATE:        | 2.4.21 |         |          |

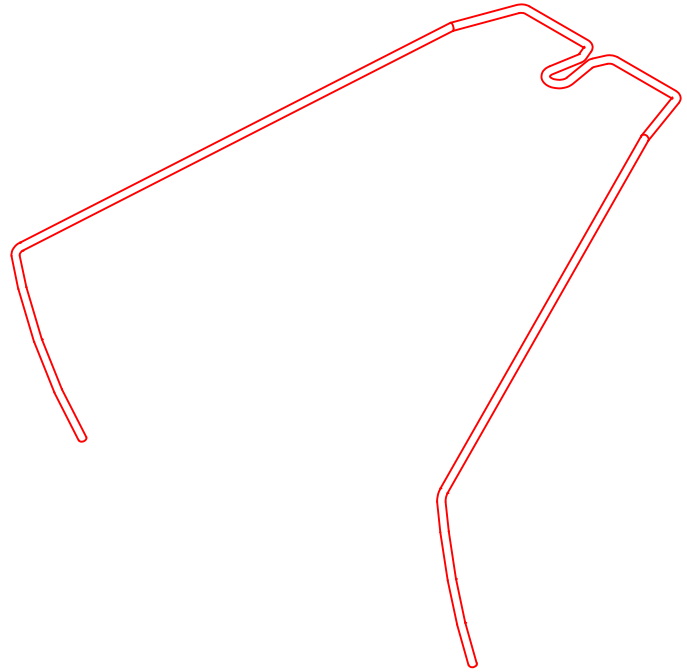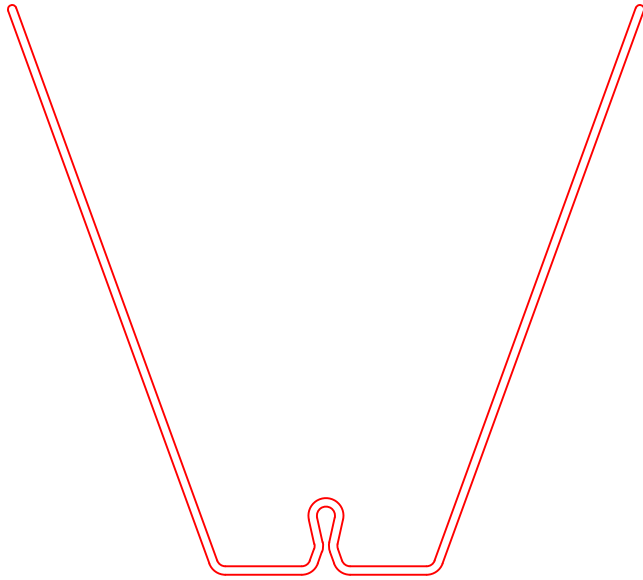


**GIRT WIRE  
(GW-X)  
X = GIRT WIRE SIZE**



**FLAT WASHER  
(FW-1)**

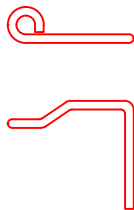

**LOCKING PIN  
(LP-2)**

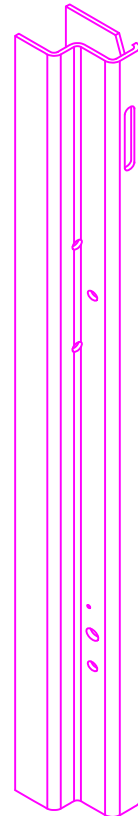

**VERTICAL GIRT  
(VG-8)**



Main Office  
3530 E Atlanta Ave.  
Phoenix, AZ 85040  
West Coast Distribution  
4750 Caterpillar Rd. Suite E  
Redding, CA 96003  
PH: 602-581-5299  
www.trueblueproducts.net

|           |        |                      |        |         |          |
|-----------|--------|----------------------|--------|---------|----------|
| DWG:      |        | <b>PARTS DIAGRAM</b> |        | DWG NO: | <b>P</b> |
| SCALE:    | N.T.S. | REV:                 | 1      |         |          |
| DRAWN BY: | RD     | REV DATE:            | 2.4.21 |         |          |

**FASTENERS SHOWN  
NOT BY TBP**

**FLAT WASHER  
2 PER GIRT WIRE)**


**INSULATION/  
MINERAL WOOL  
NOT BY TBP**

**GIRT WIRE**

**VERTICAL GIRT  
(PLUMB & LEVEL)**

**RETAINER**

**MEMBRANE  
NOT BY TBP**

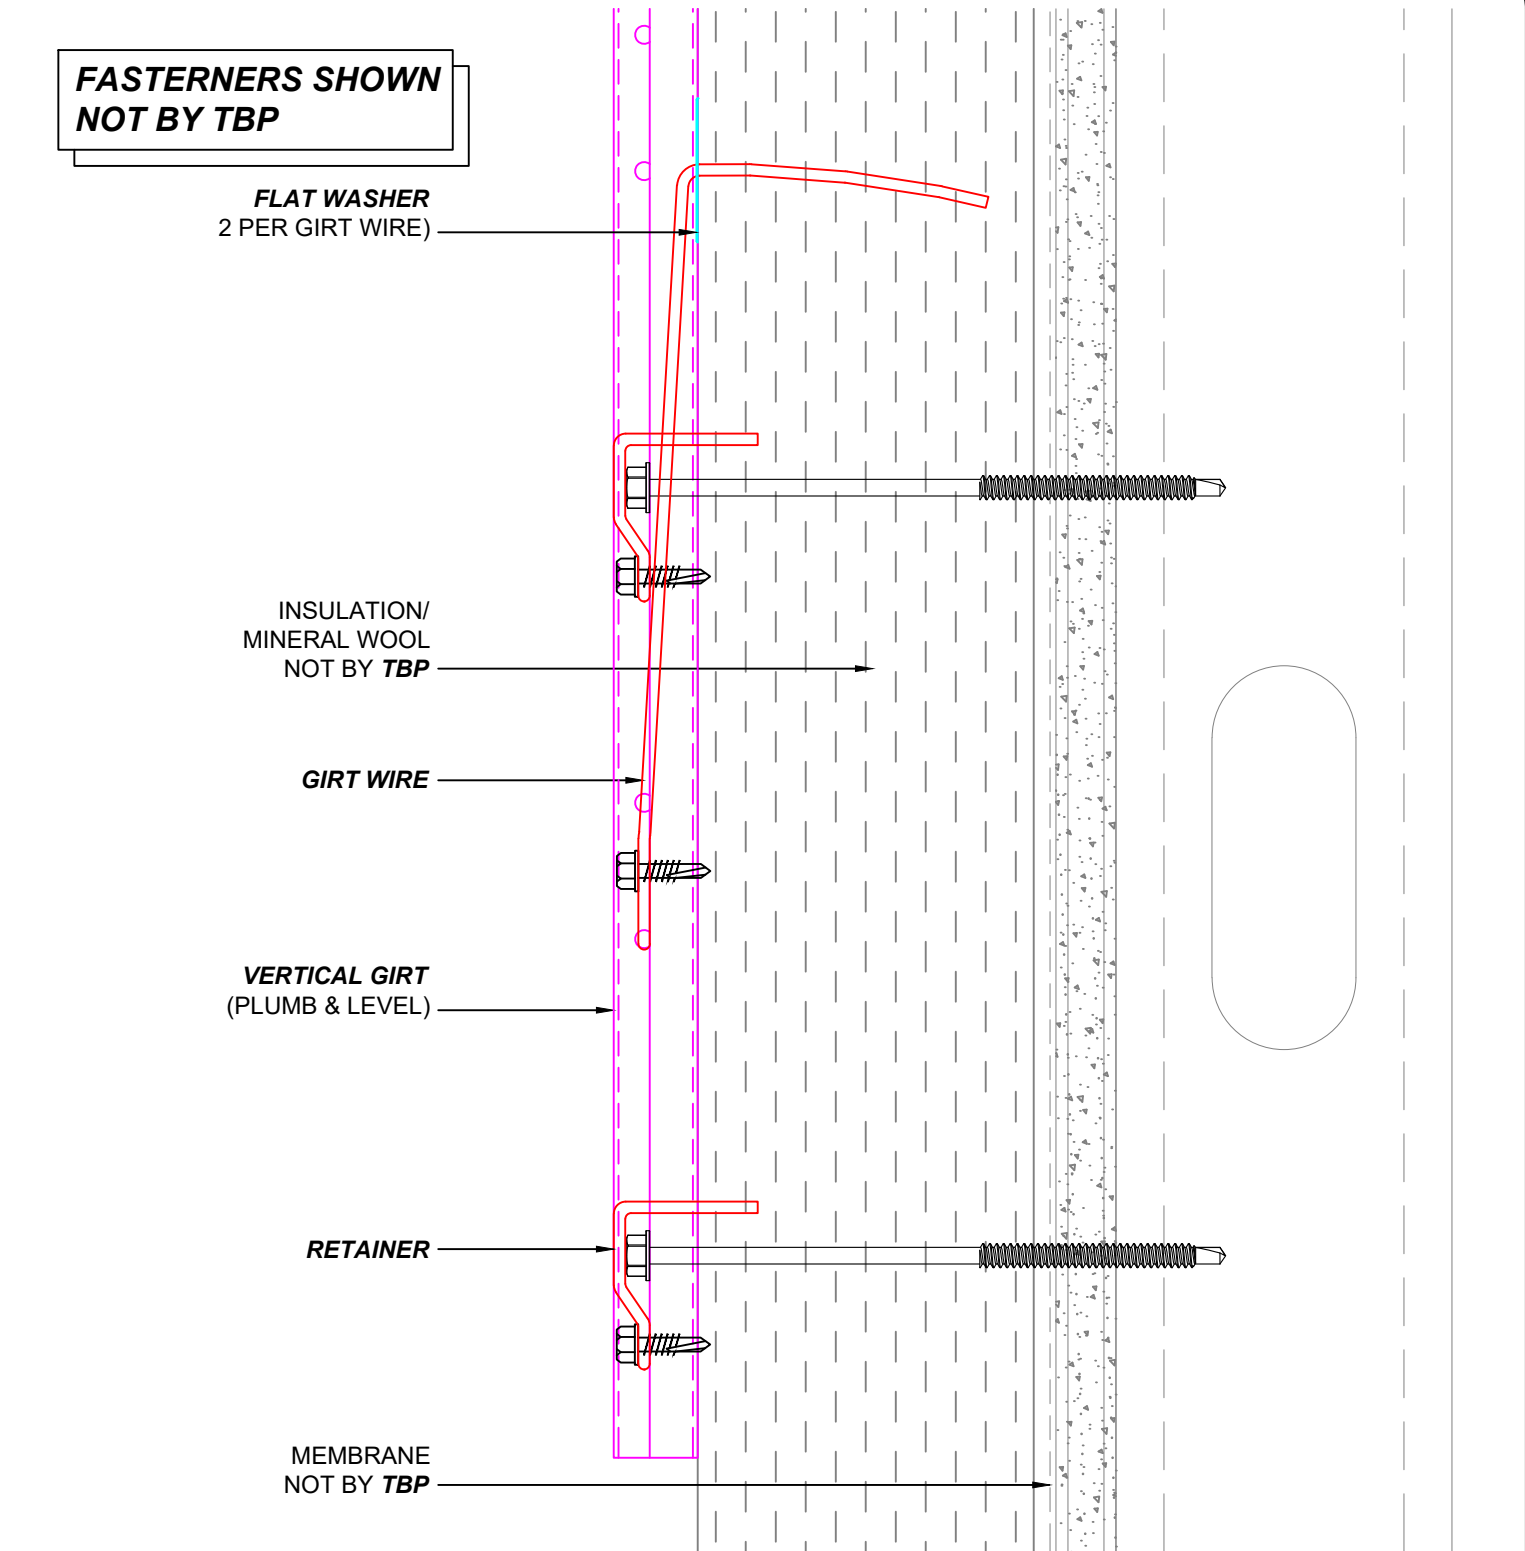

Main Office  
3530 E Atlanta Ave.  
Phoenix, AZ 85040  
West Coast Distribution  
4750 Caterpillar Rd. Suite E  
Redding, CA 96003  
PH: 602-581-5299  
www.trueblueproducts.net

DWG:


**BASE**

DWG NO:

**1**

|           |        |           |        |
|-----------|--------|-----------|--------|
| SCALE:    | N.T.S. | REV:      | 1      |
| DRAWN BY: | RD     | REV DATE: | 2.4.21 |

**FASTENERS SHOWN  
NOT BY TBP**

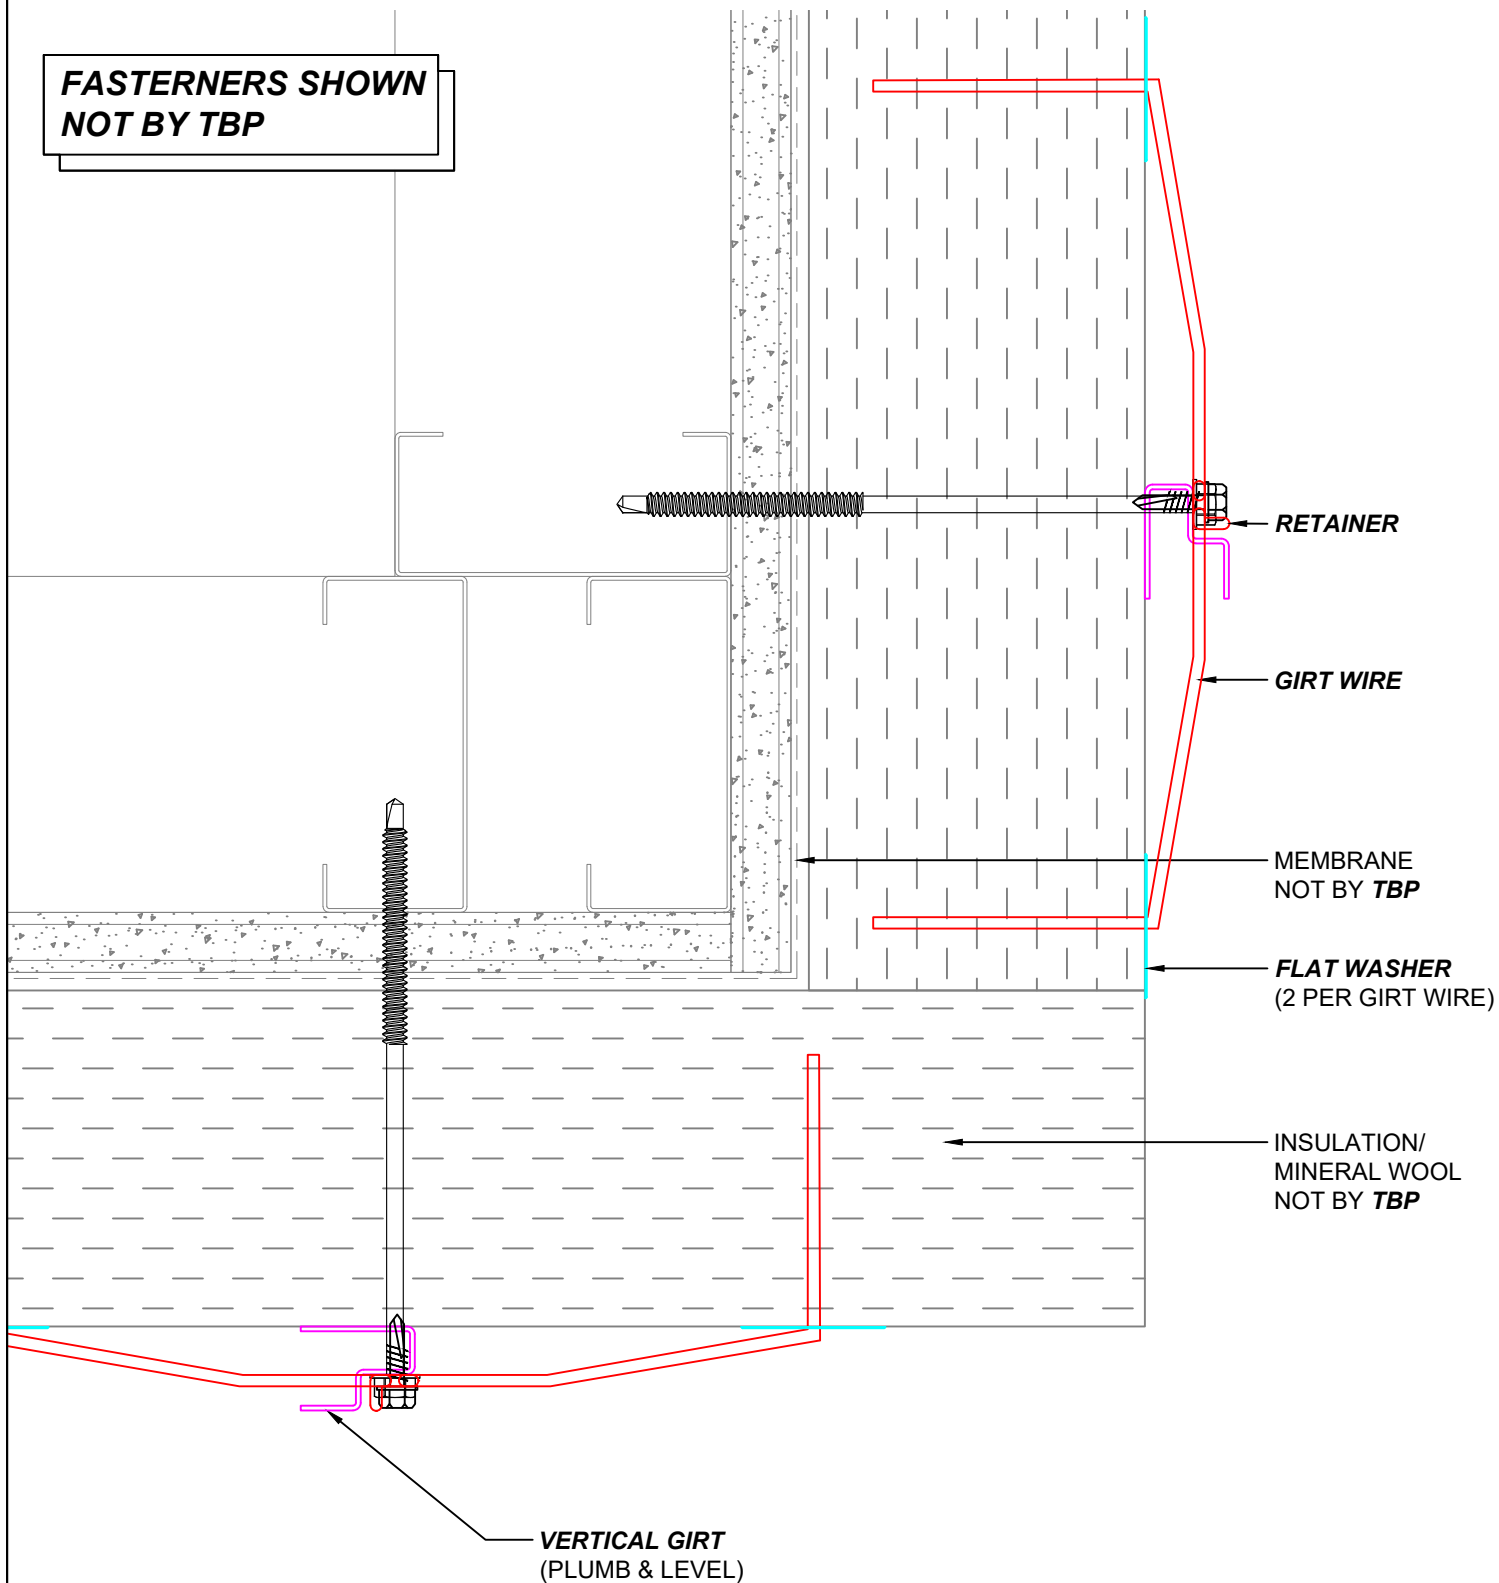

**TBP**  
**TRUE BLUE PRODUCTS**

Main Office  
3530 E Atlanta Ave.  
Phoenix, AZ 85040  
West Coast Distribution  
4750 Caterpillar Rd. Suite E  
Redding, CA 96003  
PH: 602-581-5299  
www.trueblueproducts.net

DWG:


**OUTSIDE CORNER**

DWG NO:

**2**

|           |        |           |        |
|-----------|--------|-----------|--------|
| SCALE:    | N.T.S. | REV:      | 1      |
| DRAWN BY: | RD     | REV DATE: | 2.4.21 |

**FASTENERS SHOWN  
NOT BY TBP**

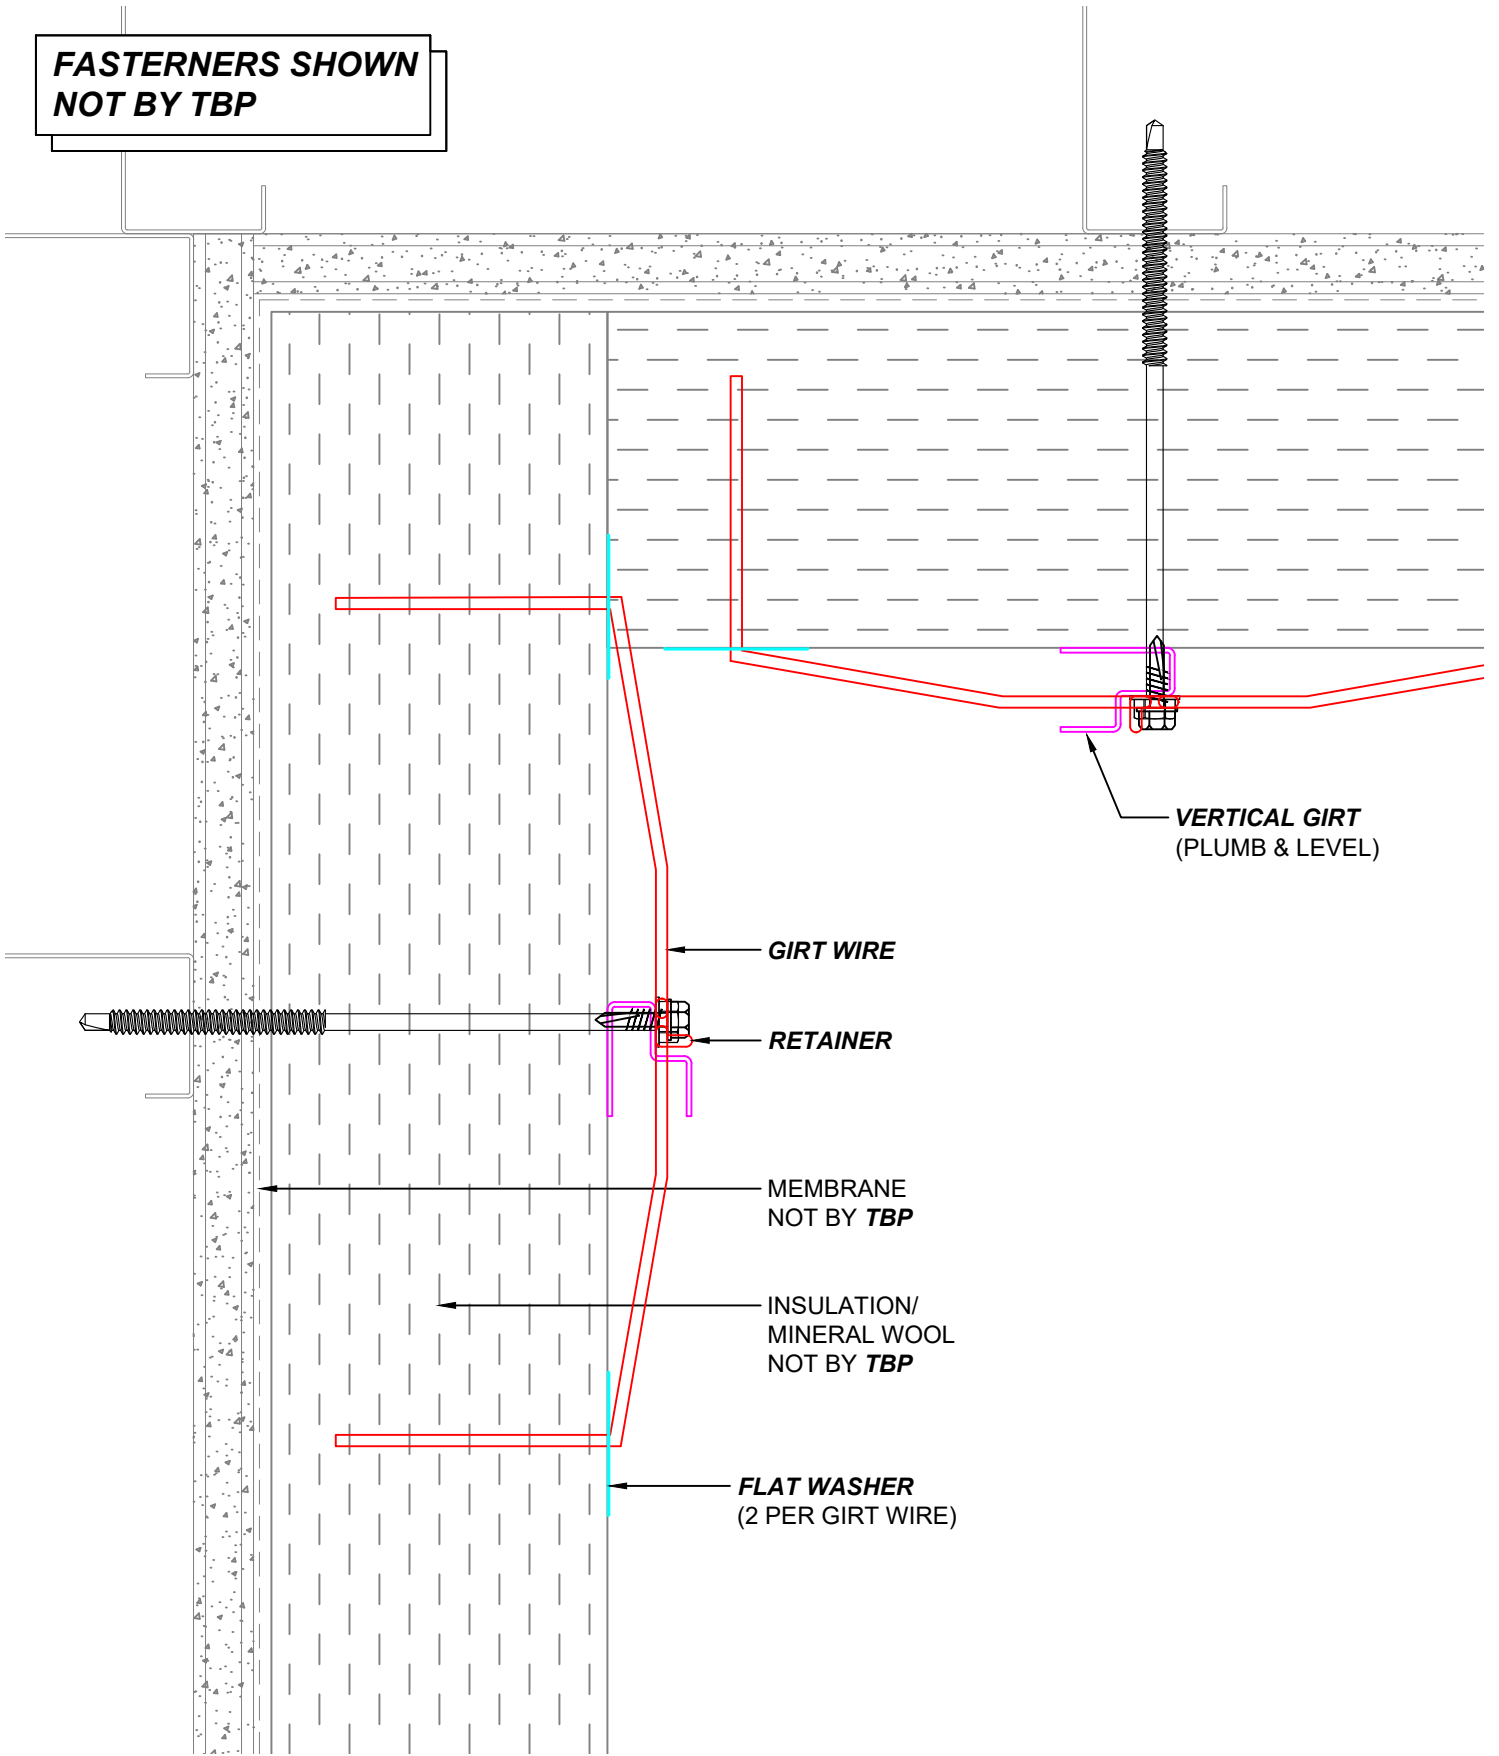


Main Office  
3530 E Atlanta Ave.  
Phoenix, AZ 85040  
West Coast Distribution  
4750 Caterpillar Rd. Suite E  
Redding, CA 96003  
PH: 602-581-5299  
[www.trueblueproducts.net](http://www.trueblueproducts.net)

DWG: **INSIDE CORNER**

DWG NO: **3**

|               |                  |
|---------------|------------------|
| SCALE: N.T.S. | REV: 1           |
| DRAWN BY: RD  | REV DATE: 2.4.21 |

**FASTENERS SHOWN  
NOT BY TBP**

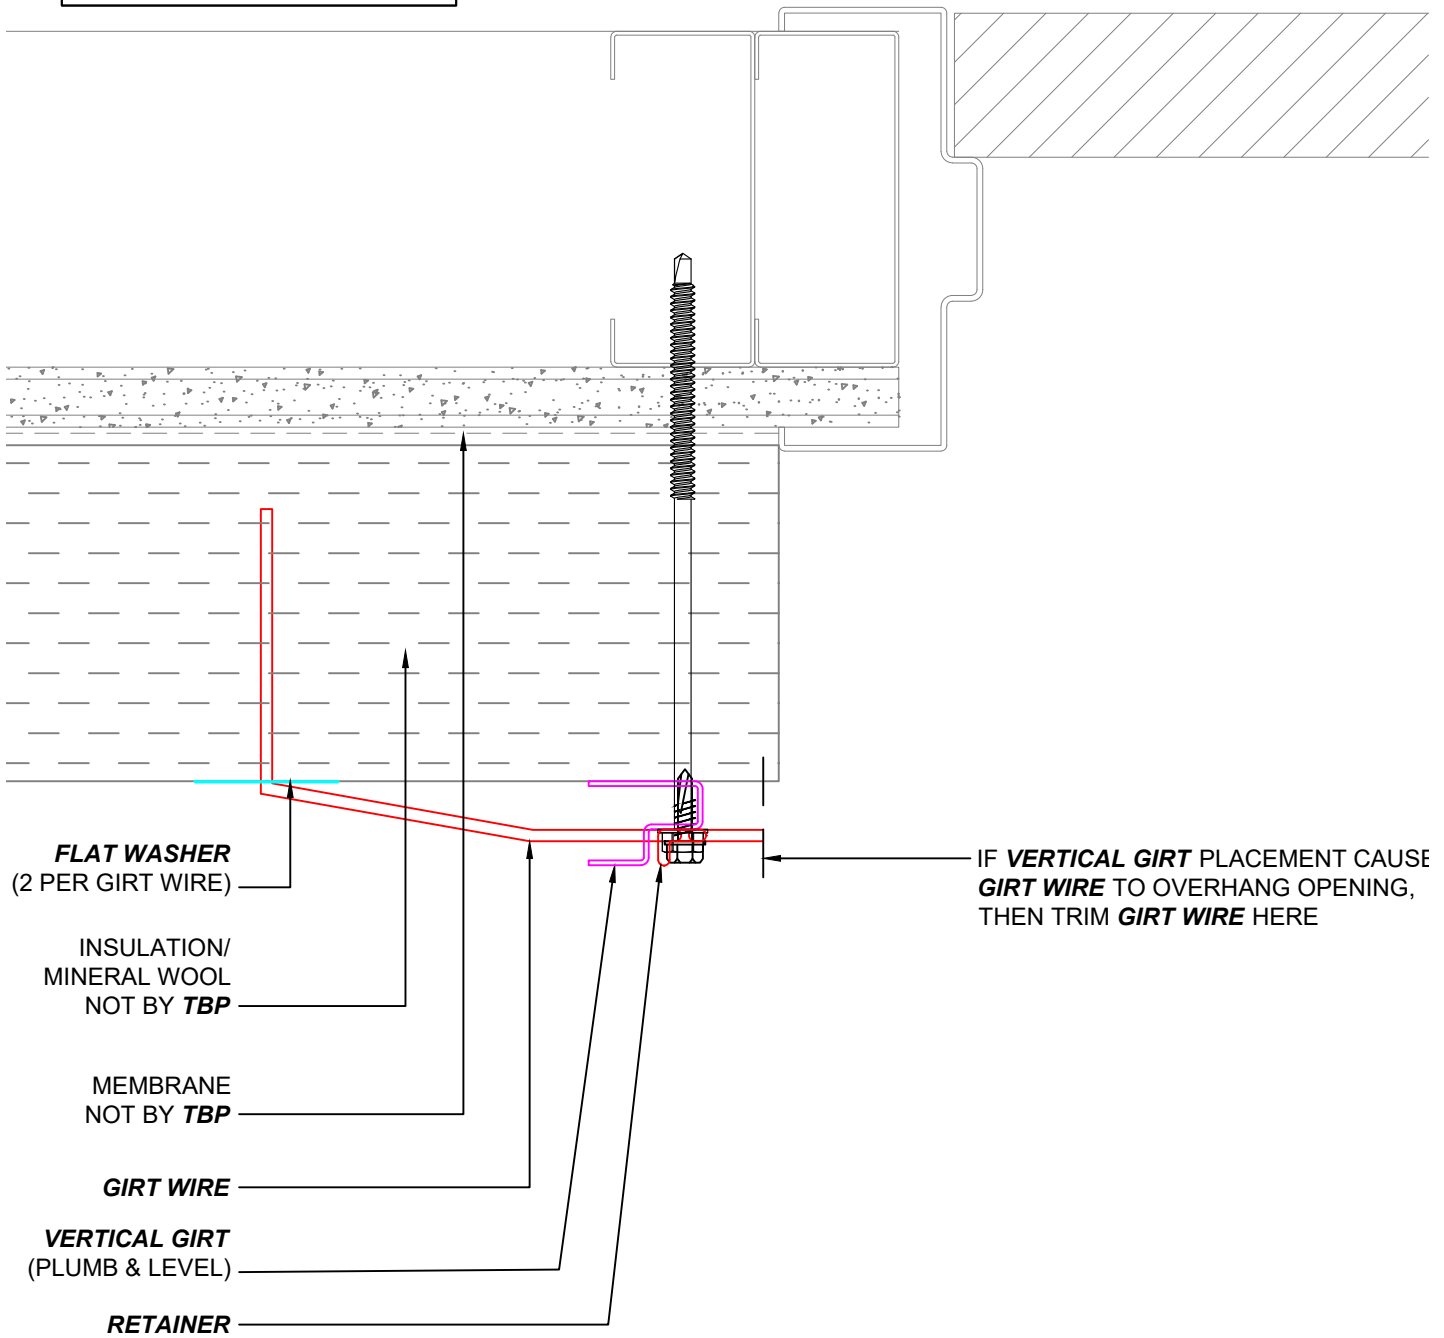

Main Office  
3530 E Atlanta Ave.  
Phoenix, AZ 85040  
West Coast Distribution  
4750 Caterpillar Rd. Suite E  
Redding, CA 96003  
PH: 602-581-5299  
www.trueblueproducts.net

|           |                  |           |         |          |
|-----------|------------------|-----------|---------|----------|
| DWG:      | <b>DOOR JAMB</b> |           | DWG NO: | <b>4</b> |
| SCALE:    | N.T.S.           | REV:      | 1       |          |
| DRAWN BY: | RD               | REV DATE: | 2.4.21  |          |

**FASTENERS SHOWN  
NOT BY TBP**

**FLAT WASHER  
(2 PER GIRT WIRE)**

**INSULATION/  
MINERAL WOOL  
NOT BY TBP**

**GIRT WIRE**

**VERTICAL GIRT  
(PLUMB & LEVEL)**

**RETAINER**

**MEMBRANE  
NOT BY TBP**



**TBP**  
**TRUE BLUE PRODUCTS**

Main Office  
3530 E Atlanta Ave.  
Phoenix, AZ 85040  
West Coast Distribution  
4750 Caterpillar Rd. Suite E  
Redding, CA 96003  
PH: 602-581-5299  
[www.trueblueproducts.net](http://www.trueblueproducts.net)

DWG:

**DOOR HEADER**

DWG NO:


**5**

SCALE: N.T.S. REV: 1

DRAWN BY: RD REV DATE: 2.4.21



**FASTENERS SHOWN  
NOT BY TBP**

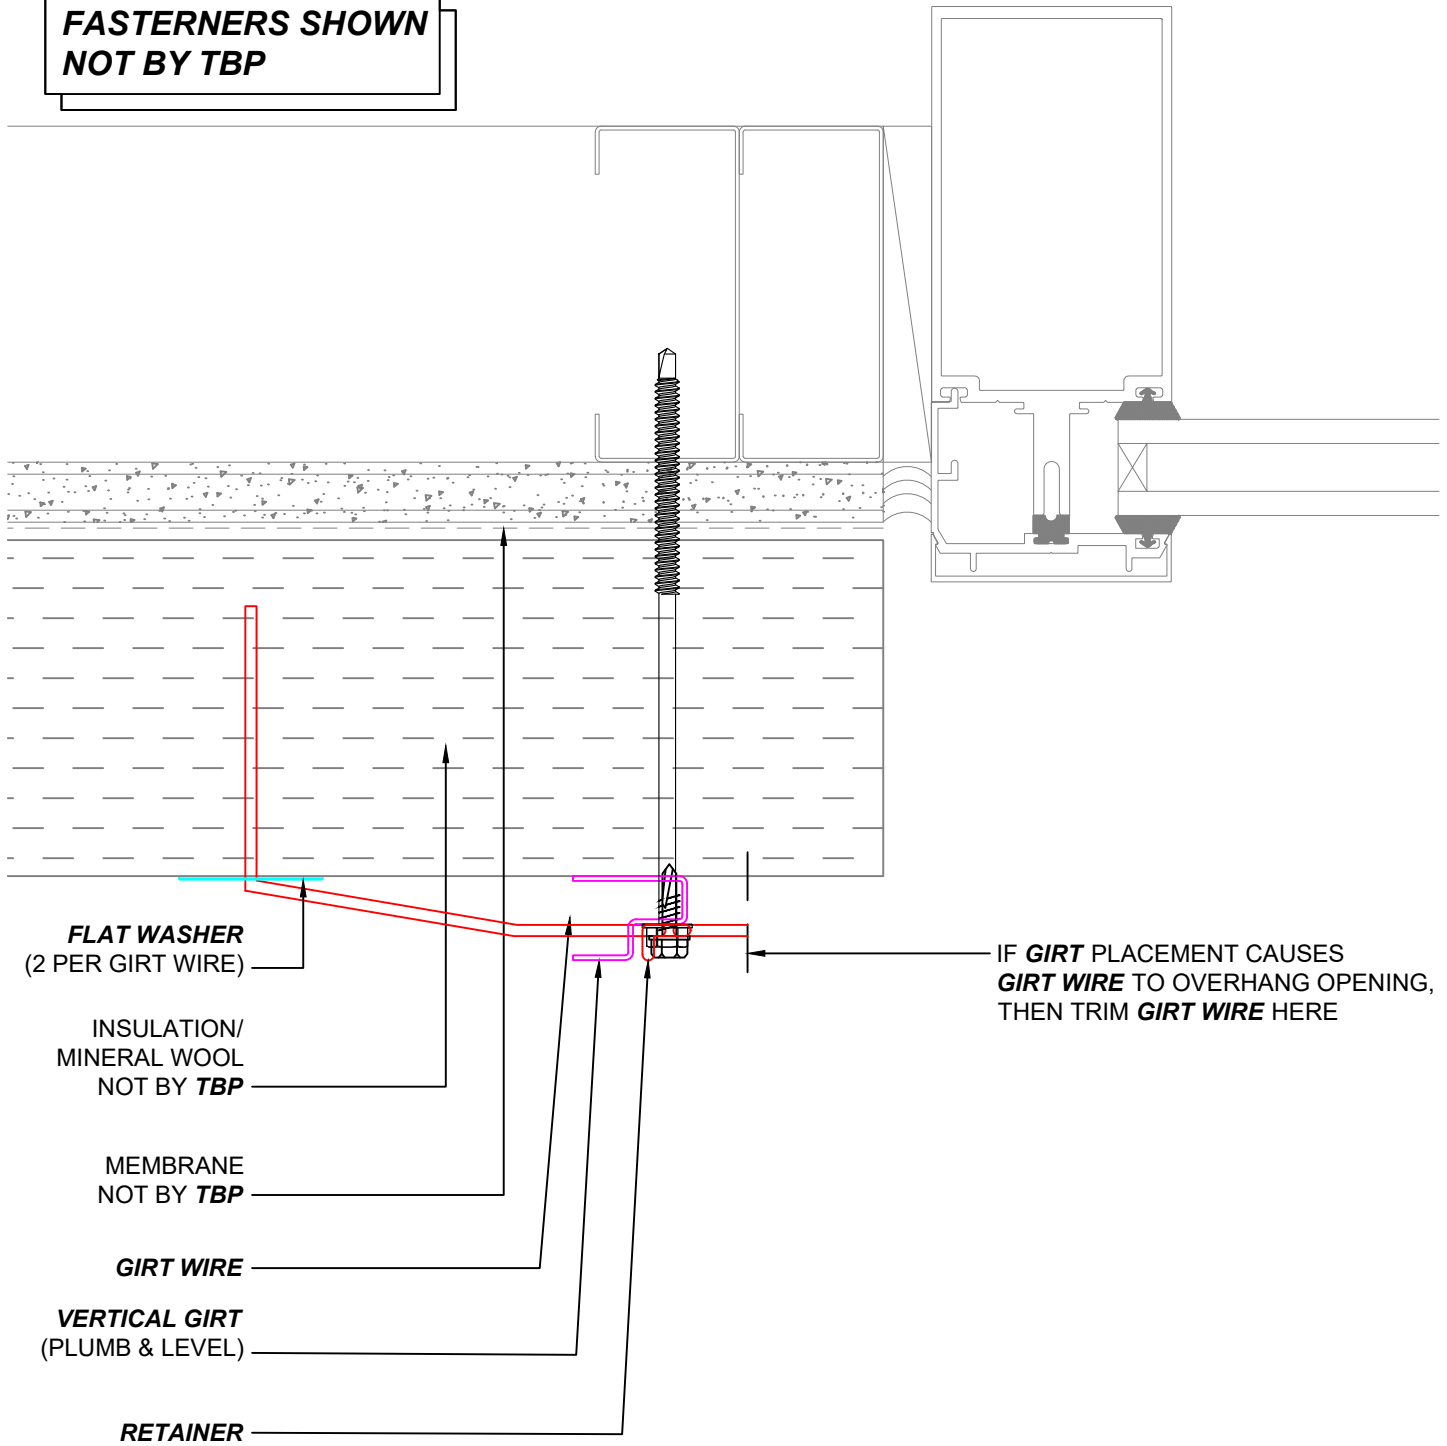

**FLAT WASHER**  
(2 PER GIRT WIRE)

INSULATION/  
MINERAL WOOL  
NOT BY **TBP**

MEMBRANE  
NOT BY **TBP**

**GIRT WIRE**

**VERTICAL GIRT**  
(PLUMB & LEVEL)

**RETAINER**

IF **GIRT** PLACEMENT CAUSES  
**GIRT WIRE** TO OVERHANG OPENING,  
THEN TRIM **GIRT WIRE** HERE



Main Office  
3530 E Atlanta Ave.  
Phoenix, AZ 85040  
West Coast Distribution  
4750 Caterpillar Rd. Suite E  
Redding, CA 96003  
PH: 602-581-5299  
www.trueblueproducts.net

|           |                    |           |         |          |
|-----------|--------------------|-----------|---------|----------|
| DWG:      | <b>WINDOW JAMB</b> |           | DWG NO: | <b>6</b> |
| SCALE:    | N.T.S.             | REV:      | 1       |          |
| DRAWN BY: | RD                 | REV DATE: | 2.4.21  |          |

**FASTENERS SHOWN  
NOT BY TBP**


INSULATION/  
MINERAL WOOL  
NOT BY **TBP**

**GIRT WIRE**

**VERTICAL GIRT**  
(PLUMB & LEVEL)

**RETAINER**


MEMBRANE  
NOT BY **TBP**

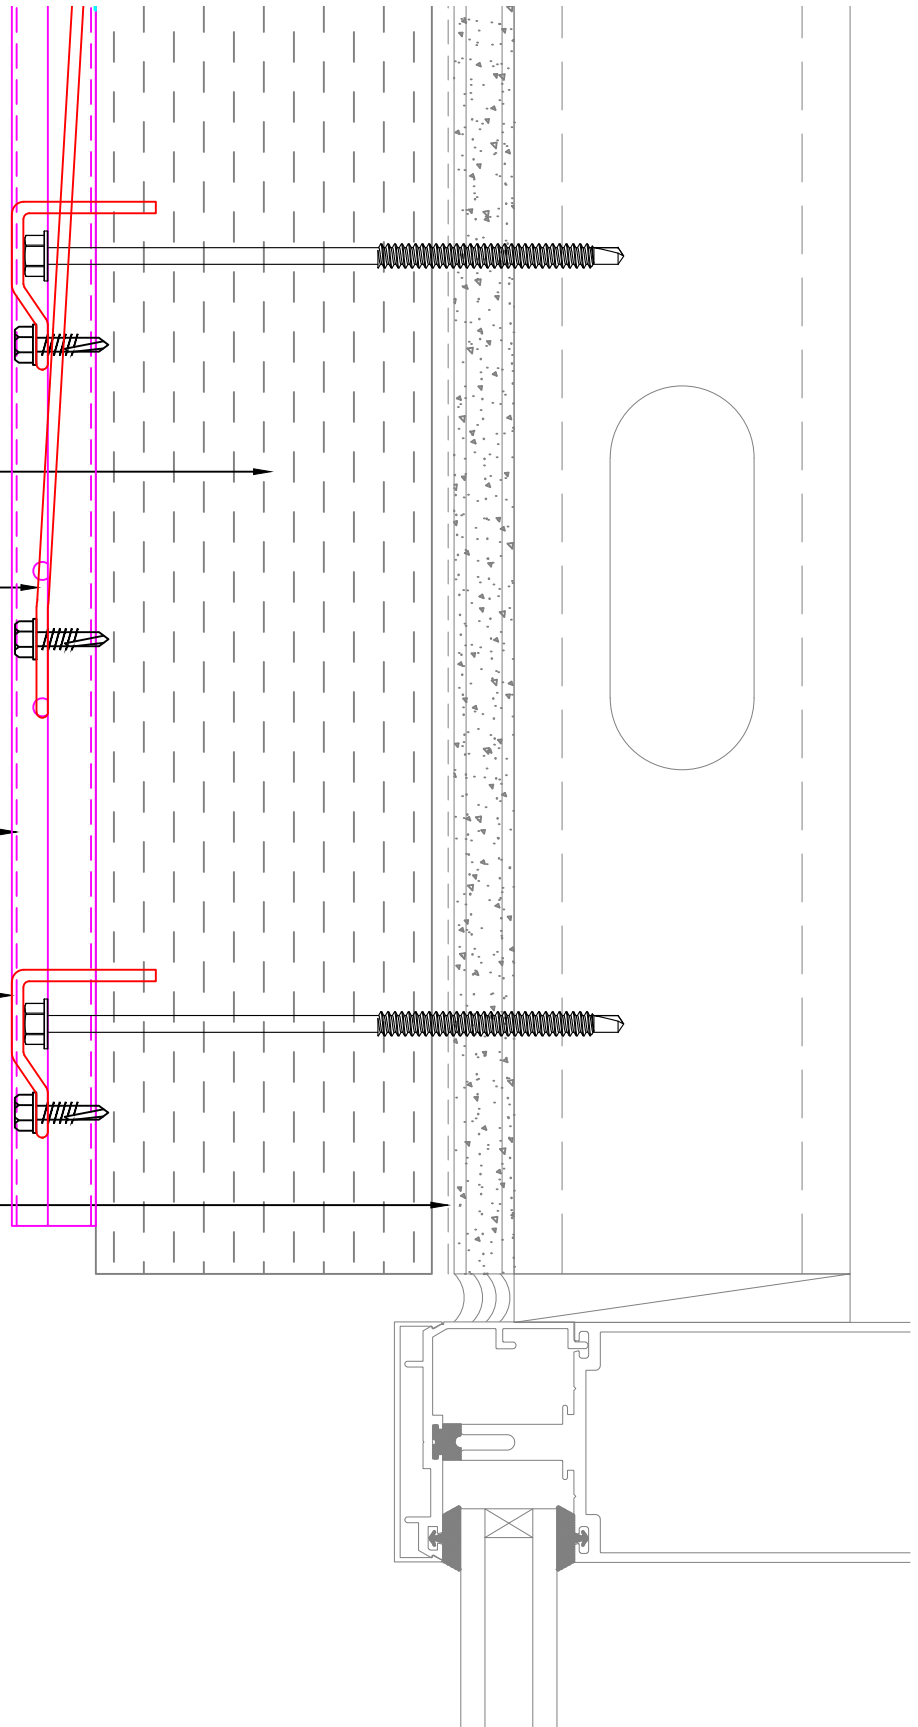

Main Office  
3530 E Atlanta Ave.  
Phoenix, AZ 85040  
West Coast Distribution  
4750 Caterpillar Rd. Suite E  
Redding, CA 96003  
PH: 602-581-5299  
www.trueblueproducts.net

|           |        |                      |        |         |          |
|-----------|--------|----------------------|--------|---------|----------|
| DWG:      |        | <b>WINDOW HEADER</b> |        | DWG NO: | <b>7</b> |
| SCALE:    | N.T.S. | REV:                 | 1      |         |          |
| DRAWN BY: | RD     | REV DATE:            | 2.4.21 |         |          |

**FASTENERS SHOWN  
NOT BY TBP**

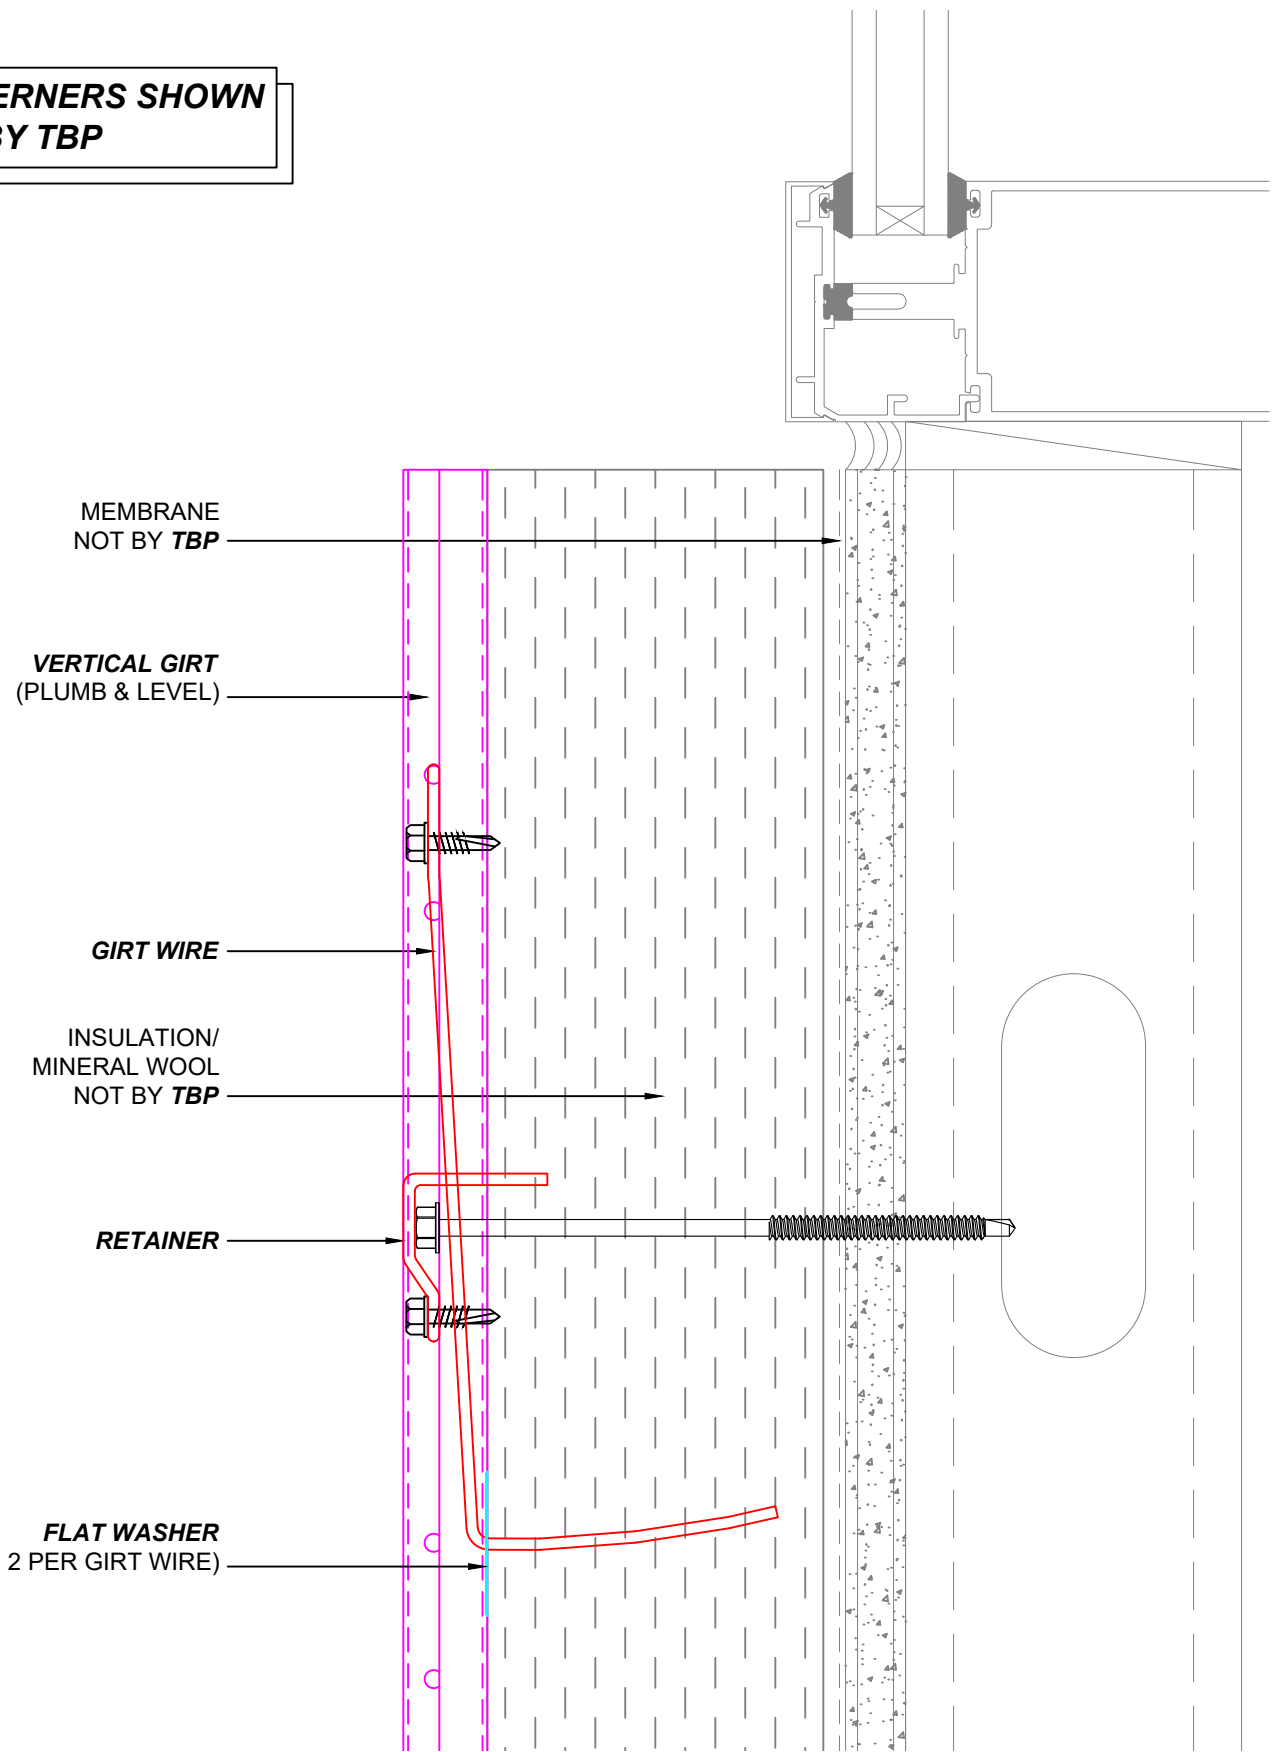

Main Office  
3530 E Atlanta Ave.  
Phoenix, AZ 85040  
West Coast Distribution  
4750 Caterpillar Rd. Suite E  
Redding, CA 96003  
PH: 602-581-5299  
www.trueblueproducts.net

DWG:

# WINDOW SILL

DWG NO:

**8**

SCALE: N.T.S. REV: 1

DRAWN BY: RD REV DATE: 2.4.21