




















**FASTENERS SHOWN  
NOT BY TBP**

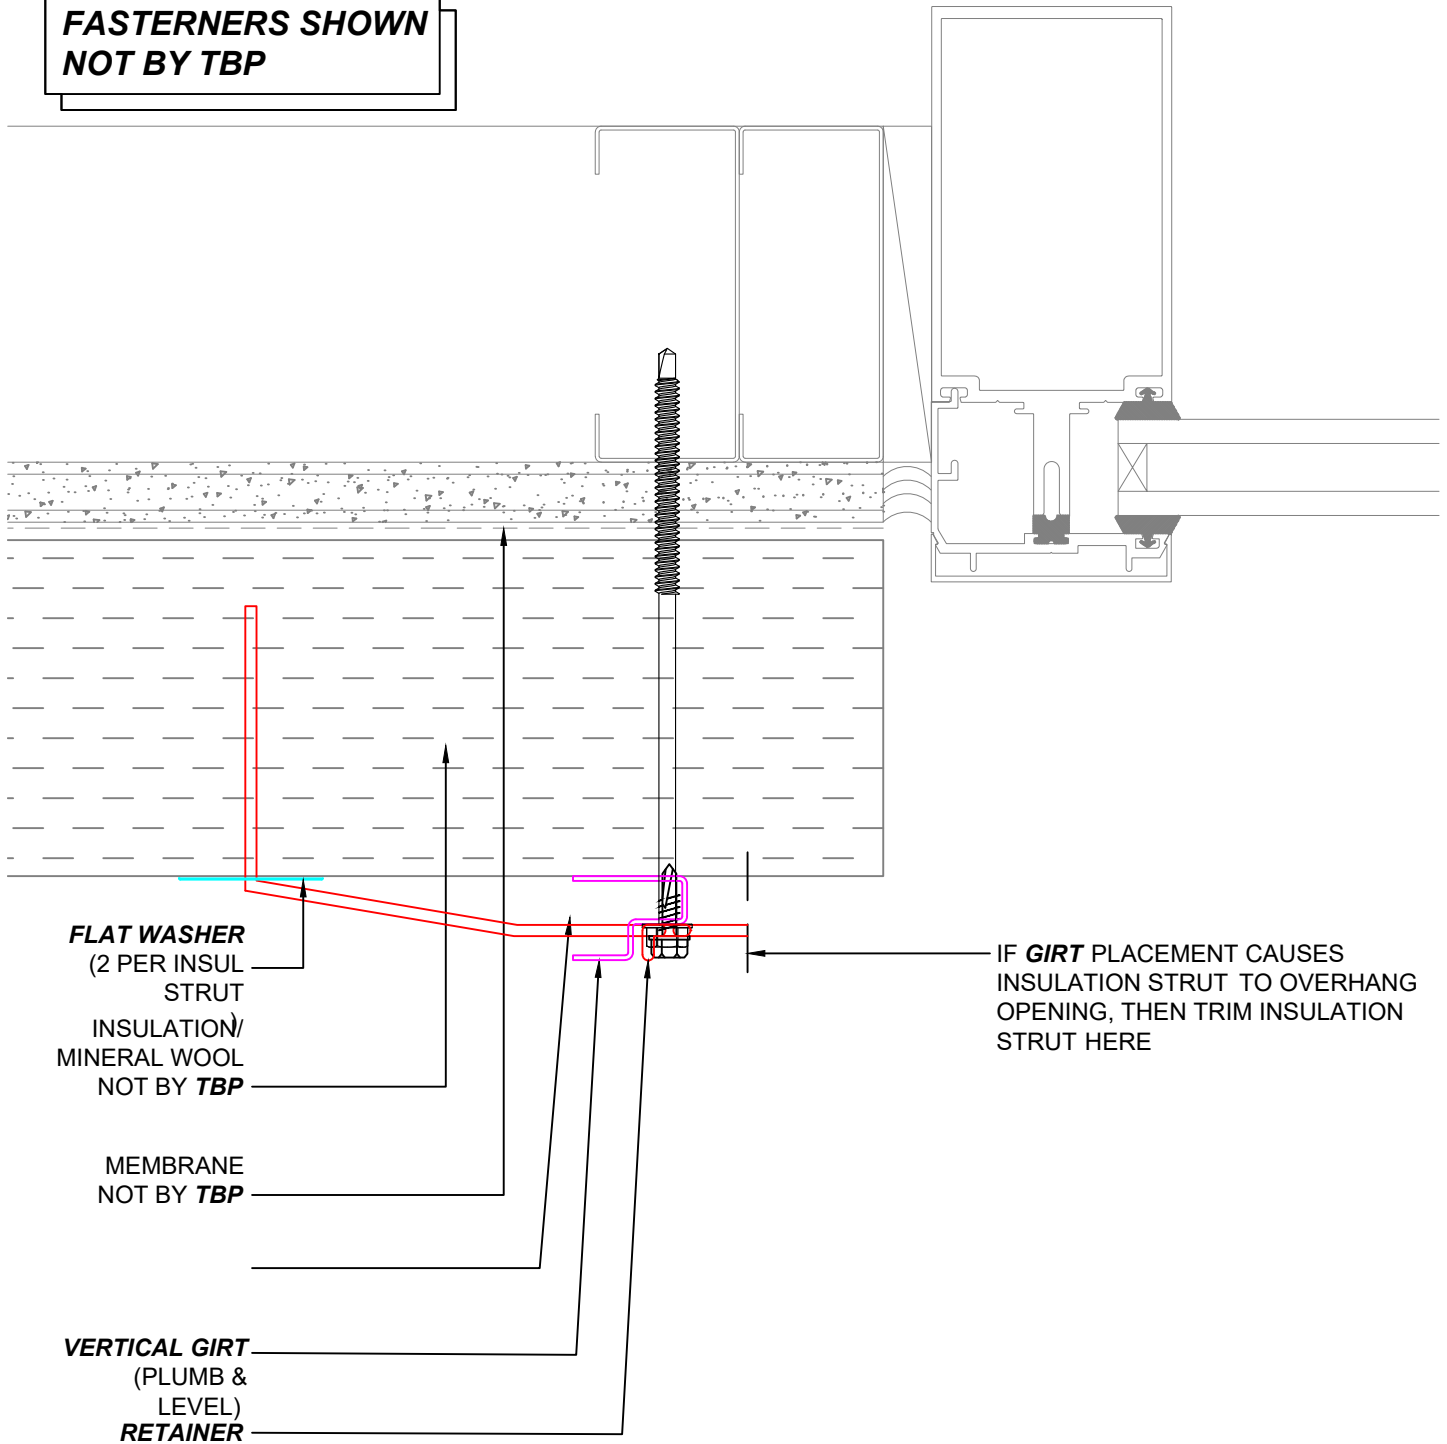


Main Office  
3530 E Atlanta Ave.  
Phoenix, AZ 85040  
West Coast Distribution  
4750 Caterpillar Rd. Suite E  
Redding, CA 96003  
PH: 602-581-5299  
www.trueblueproducts.net

DWG: <b>WINDOW JAMB</b>		DWG NO: <b>6</b>
SCALE: N.T.S.	REV: 1	
DRAWN BY: RD	REV DATE: 2.4.21	



**FASTENERS SHOWN  
NOT BY TBP**

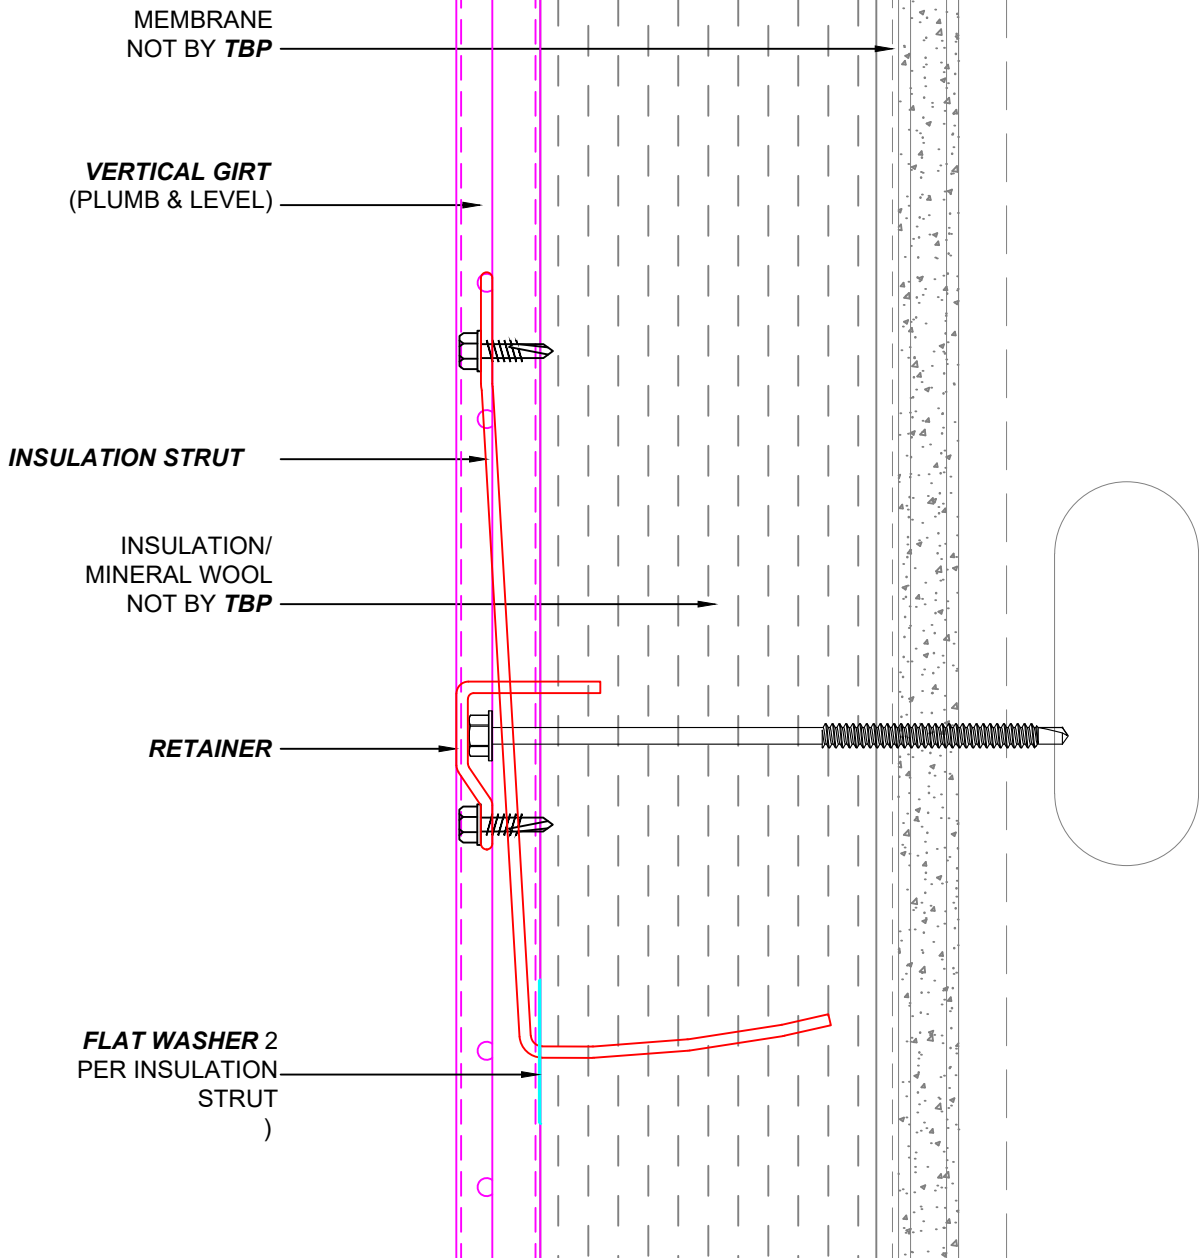

Main Office  
3530 E Atlanta Ave.  
Phoenix, AZ 85040  
West Coast Distribution  
4750 Caterpillar Rd. Suite E  
Redding, CA 96003  
PH: 602-581-5299  
www.trueblueproducts.net

DWG:

**WINDOW SILL**

DWG NO:

**8**

SCALE: N.T.S. REV: 1

DRAWN BY: RD REV DATE: 2.4.21