

TRUE BLUE PRODUCTS

TRUE CI VERTICAL GIRT WITH INSULATION STRUTS


REV: 1



TBP
TRUE BLUE PRODUCTS

Main Office
3530 E Atlanta Ave.
Phoenix, AZ 85040
West Coast Distribution
4750 Caterpillar Rd. Suite E
Redding, CA 96003
PH: 602-581-5299
www.trueblueproducts.net



DWG:		TITLE PAGE		DWG NO:	T
SCALE:	N.T.S.	REV:	1		
DRAWN BY:	RD	REV DATE:	2.4.21		

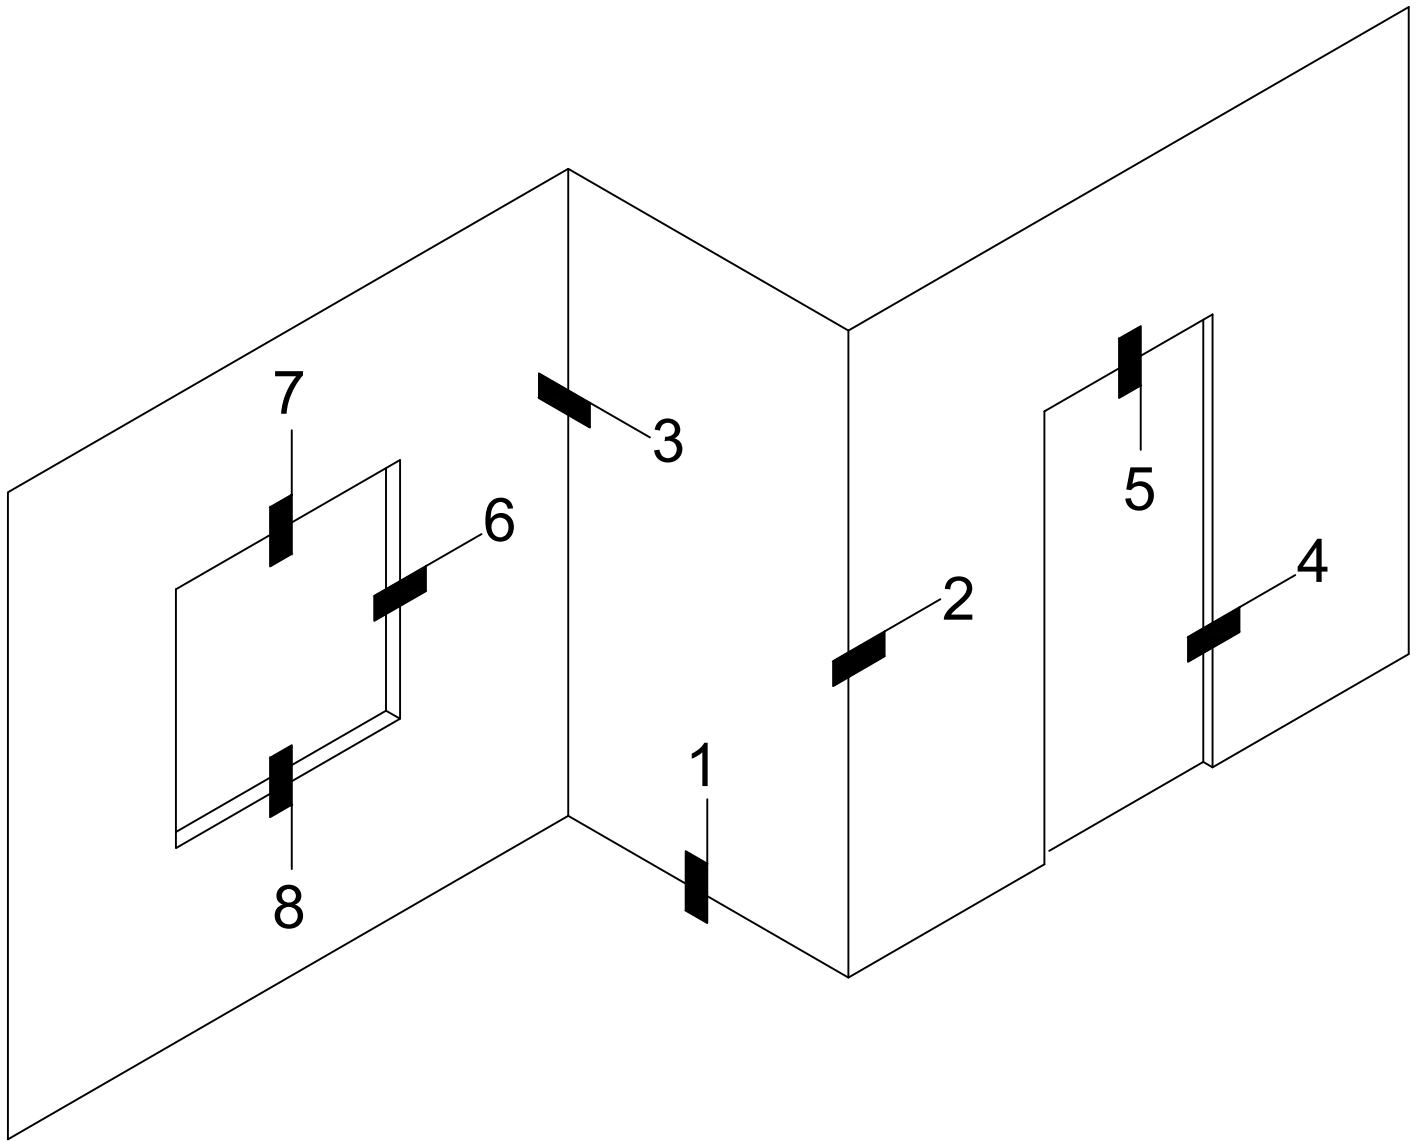

TBP
TRUE BLUE PRODUCTS

Main Office
 3530 E Atlanta Ave.
 Phoenix, AZ 85040
 West Coast Distribution
 4750 Caterpillar Rd. Suite E
 Redding, CA 96003
 PH: 602-581-5299
www.trueblueproducts.net


DWG:		ELEVATION		DWG NO:	E
SCALE:	N.T.S.	REV:	1		
DRAWN BY:	RD	REV DATE:	2.4.21		

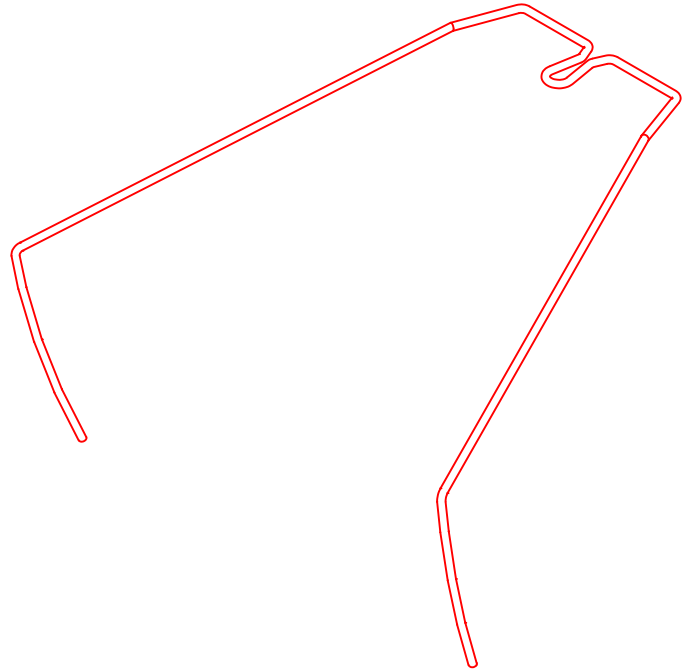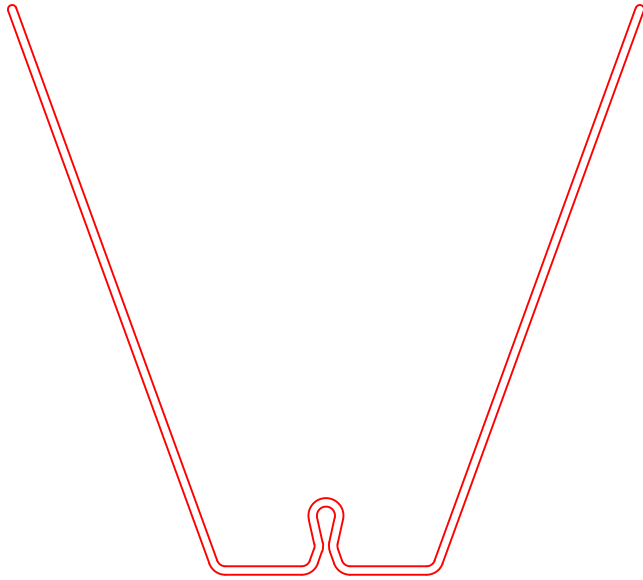


**INSULATION
STRUT
(IST-X)
X = STRUT SIZE**



**FLAT WASHER
(FW-1)**

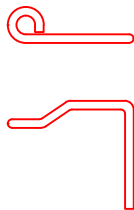

**LOCKING PIN
(LP-2)**

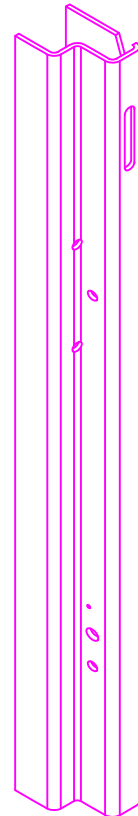

**VERTICAL GIRT
(VG-8)**



Main Office
3530 E Atlanta Ave.
Phoenix, AZ 85040
West Coast Distribution
4750 Caterpillar Rd. Suite E
Redding, CA 96003
PH: 602-581-5299
www.trueblueproducts.net

DWG: **PARTS DIAGRAM**

DWG NO: **P**

SCALE: N.T.S. REV: 1

DRAWN BY: RD REV DATE: 2.4.21

**FASTENERS SHOWN
NOT BY TBP**

**FLAT WASHER 2
PER INSULATION
STRUT)**


**INSULATION/
MINERAL WOOL
NOT BY TBP**

INSULATION STRUT

**VERTICAL GIRT
(PLUMB & LEVEL)**

RETAINER

**MEMBRANE
NOT BY TBP**

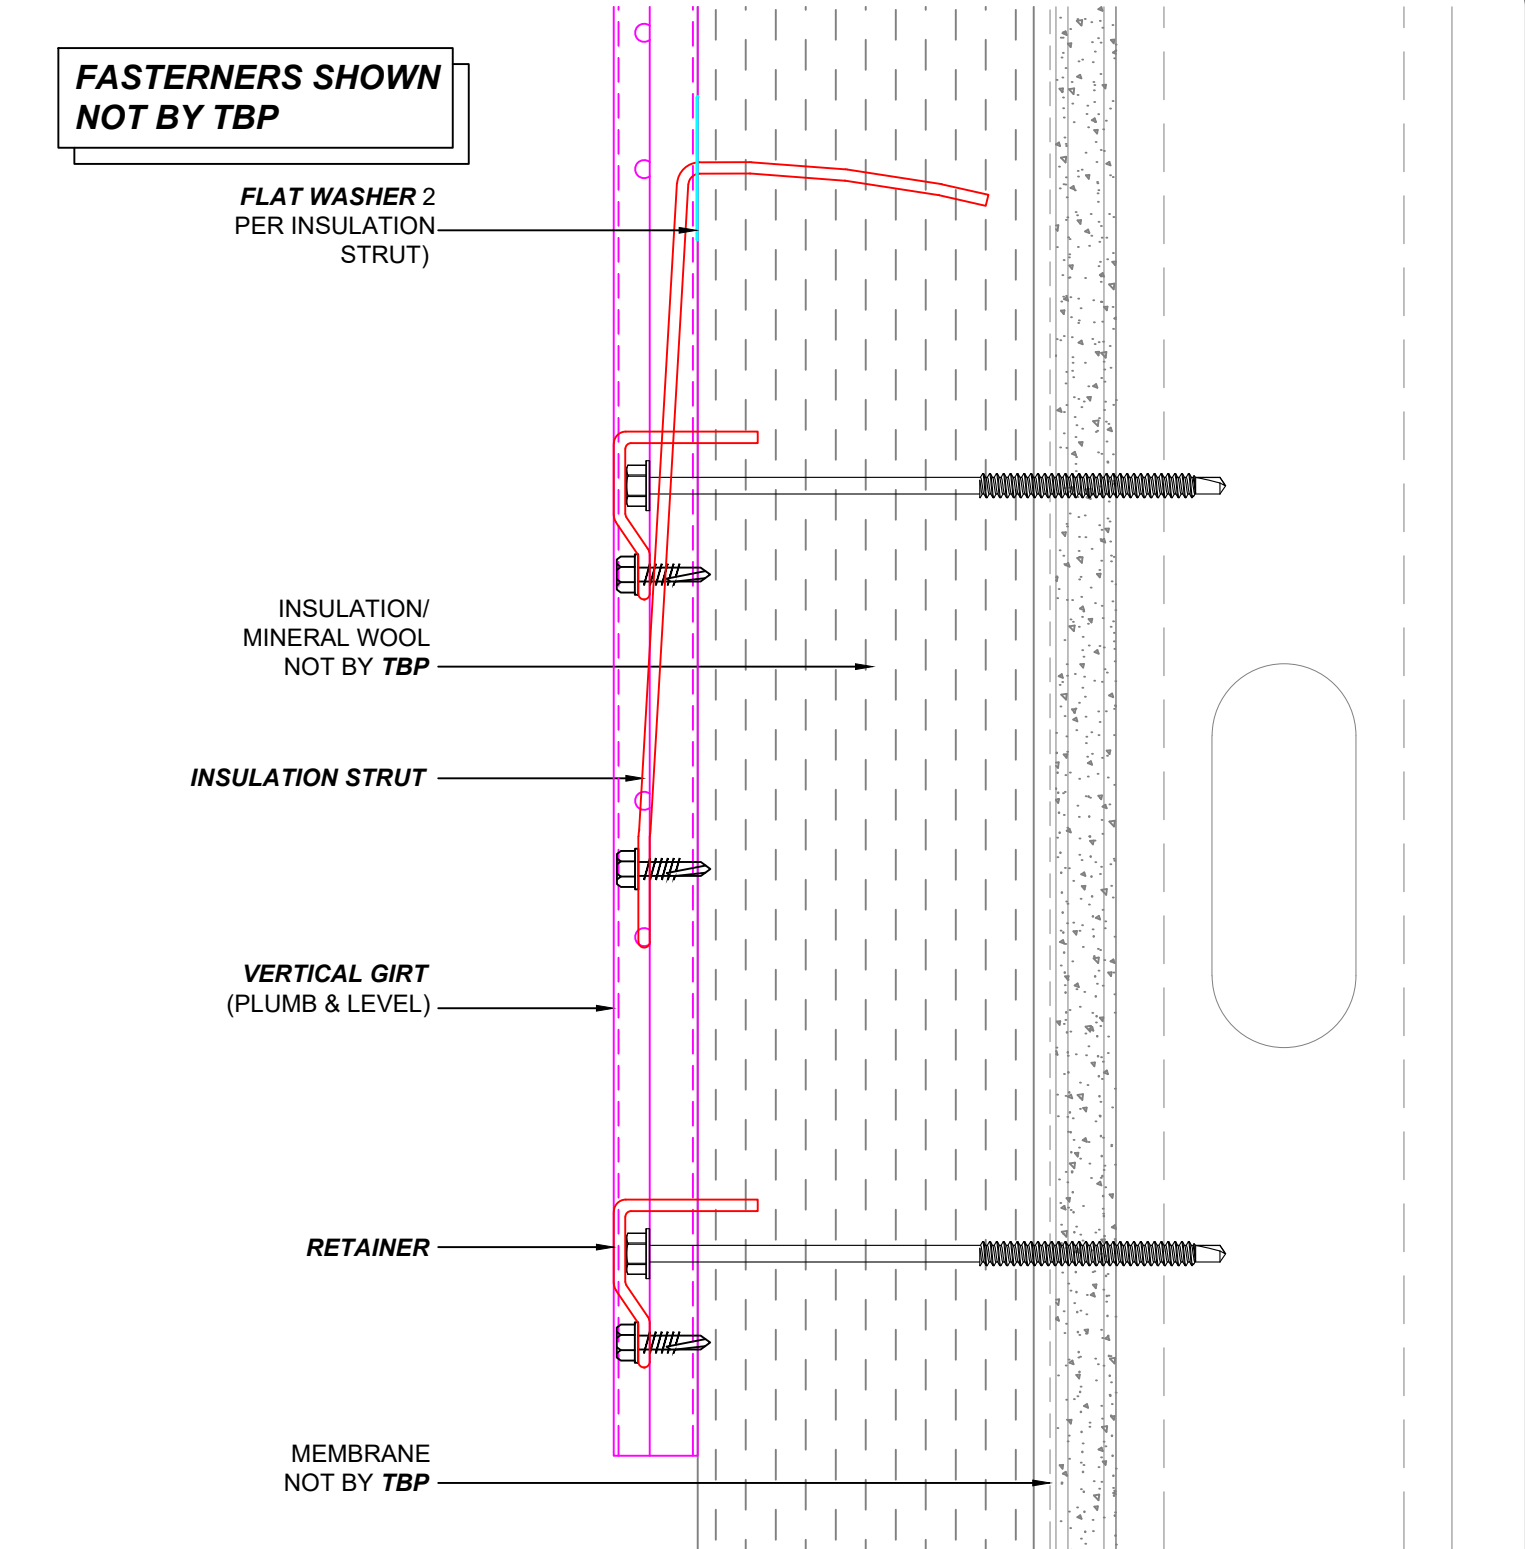

TBP
TRUE BLUE PRODUCTS

Main Office
3530 E Atlanta Ave.
Phoenix, AZ 85040
West Coast Distribution
4750 Caterpillar Rd. Suite E
Redding, CA 96003
PH: 602-581-5299
www.trueblueproducts.net

DWG:

BASE


DWG NO:

1

SCALE: N.T.S. REV: 1

DRAWN BY: RD REV DATE: 2.4.21


**FASTENERS SHOWN
NOT BY TBP**

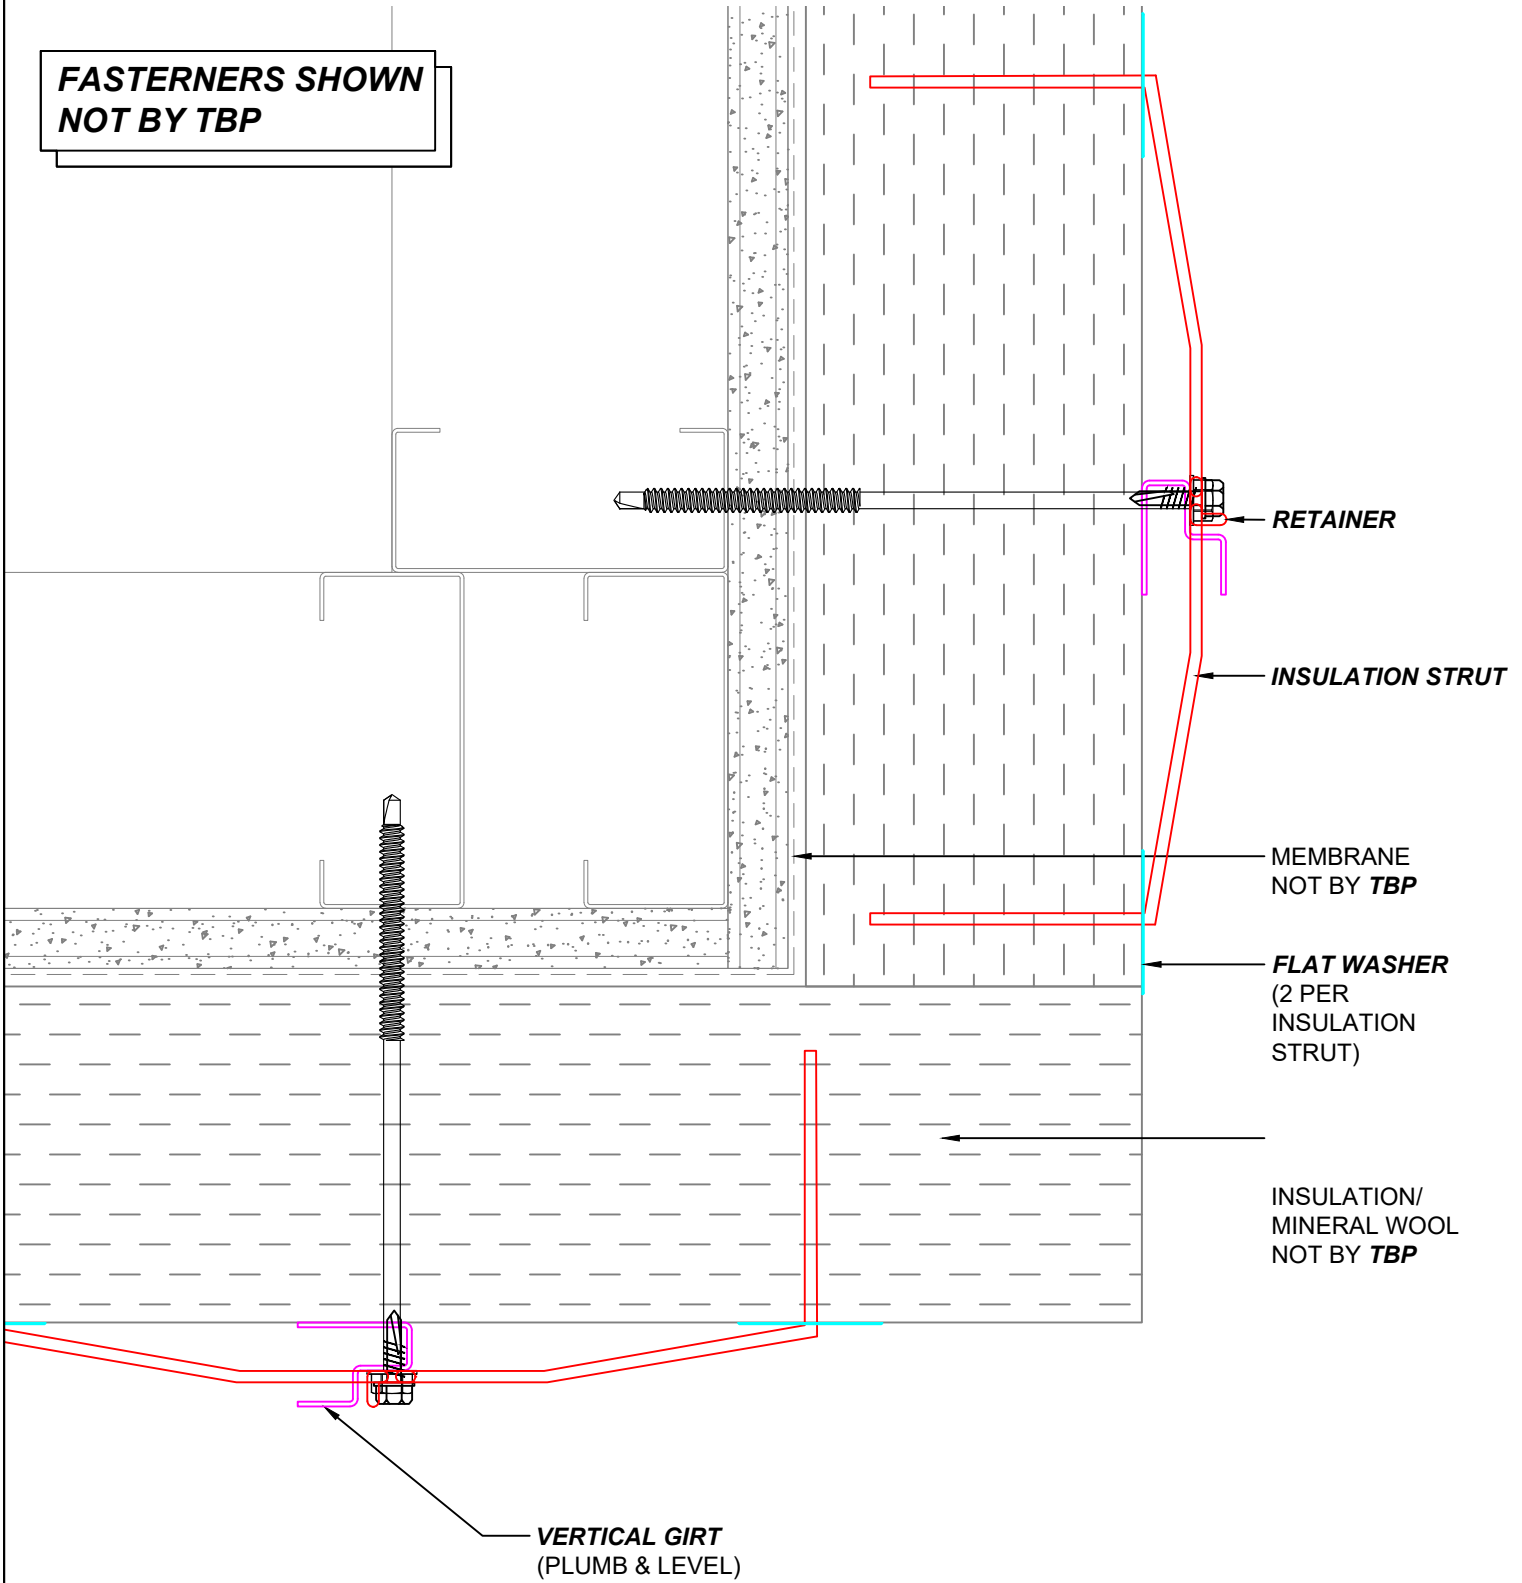

Main Office
3530 E Atlanta Ave.
Phoenix, AZ 85040
West Coast Distribution
4750 Caterpillar Rd. Suite E
Redding, CA 96003
PH: 602-581-5299
www.trueblueproducts.net

DWG:		OUTSIDE CORNER		DWG NO:	2
SCALE:	N.T.S.	REV:	1		
DRAWN BY:	RD	REV DATE:	2.4.21		

**FASTENERS SHOWN
NOT BY TBP**

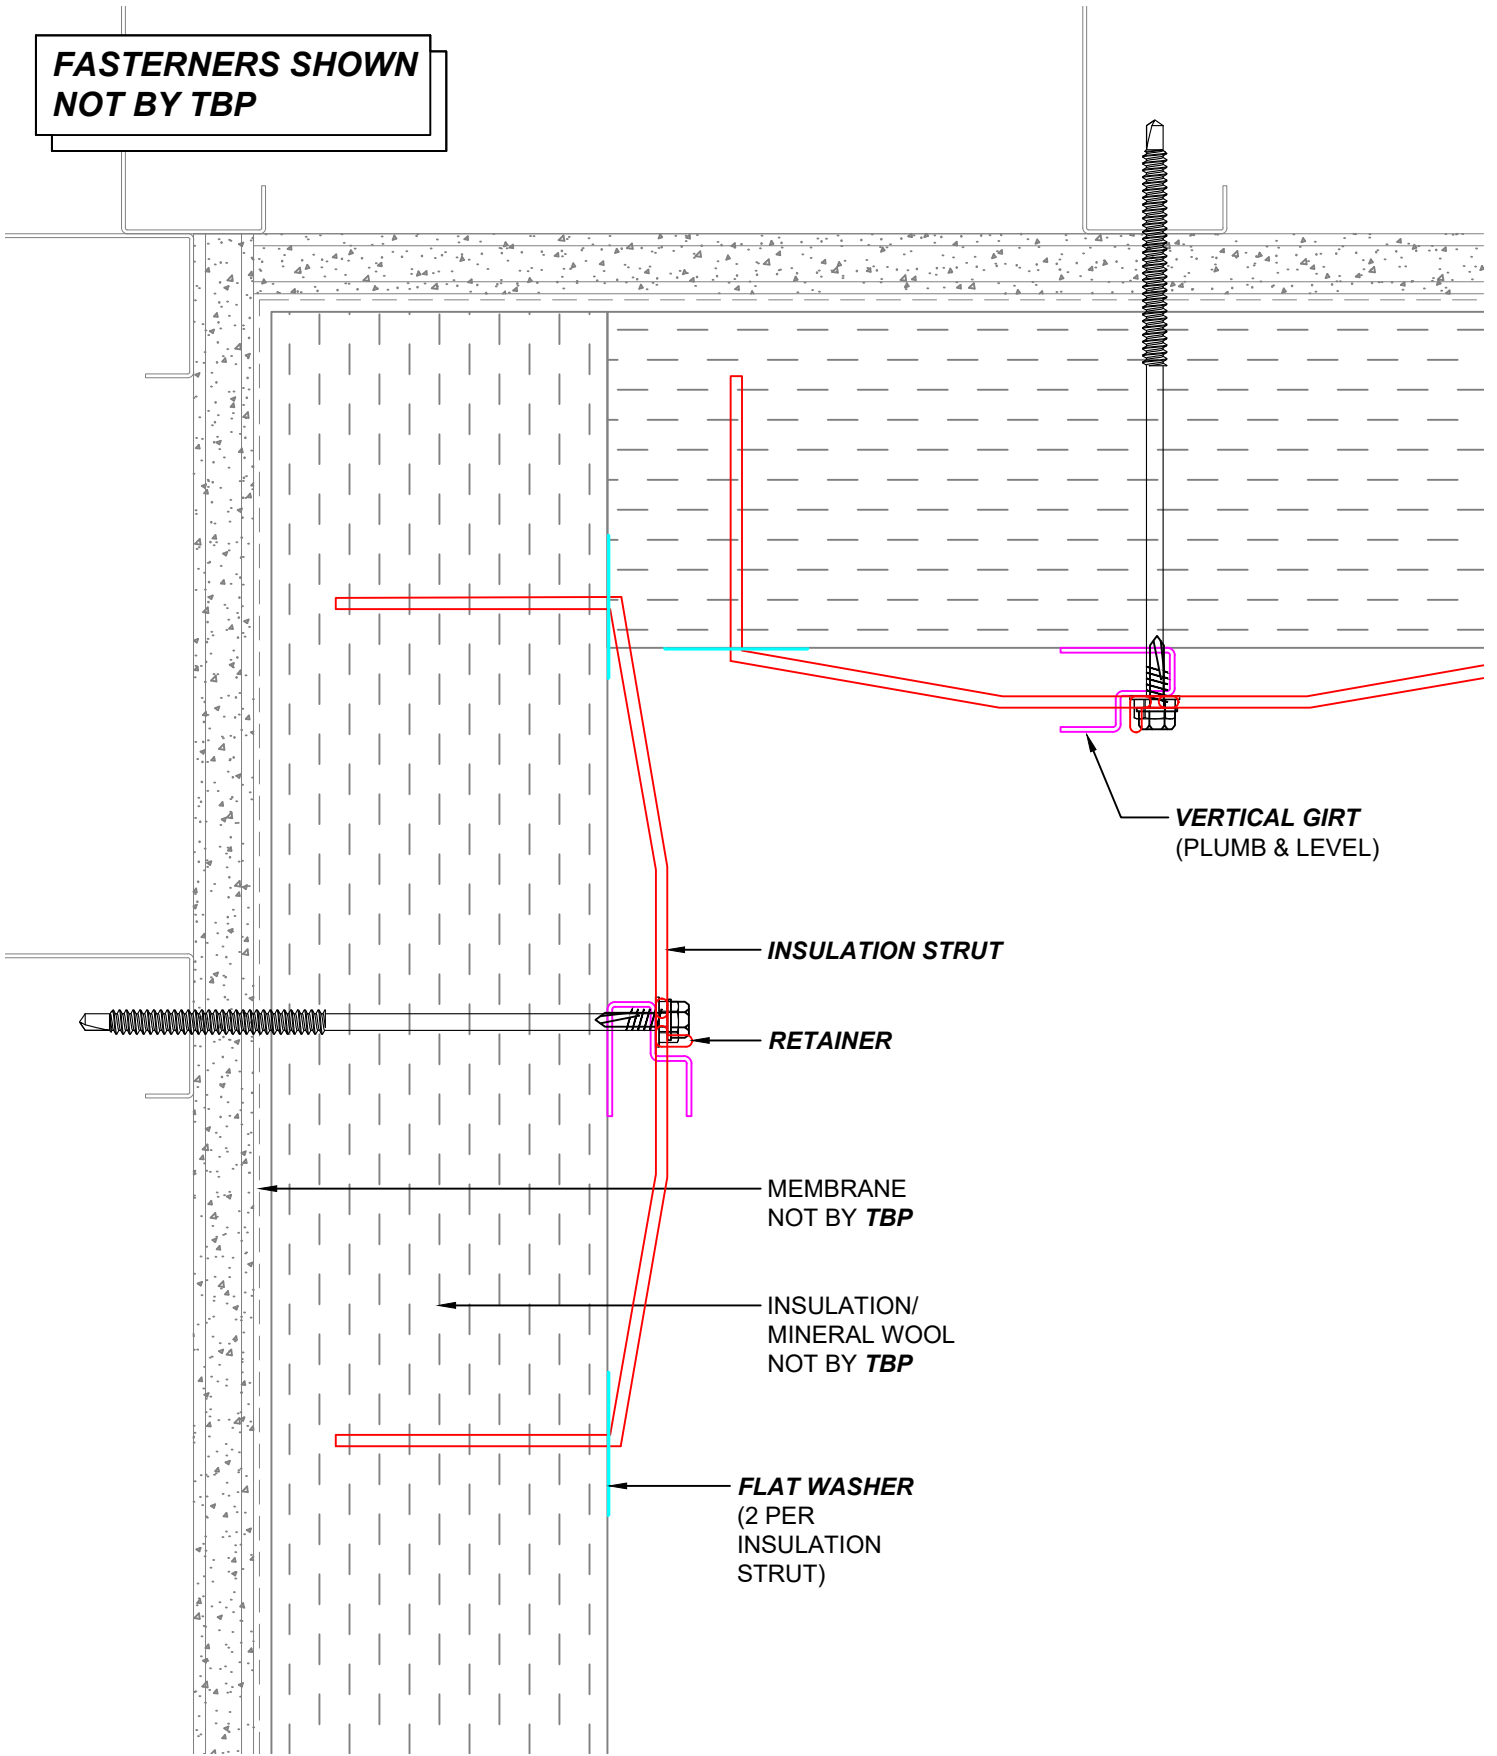

TBP
TRUE BLUE PRODUCTS

Main Office
3530 E Atlanta Ave.
Phoenix, AZ 85040
West Coast Distribution
4750 Caterpillar Rd. Suite E
Redding, CA 96003
PH: 602-581-5299
www.trueblueproducts.net

DWG:

INSIDE CORNER


DWG NO:

3

SCALE: N.T.S. REV: 1

DRAWN BY: RD REV DATE: 2.4.21

**FASTENERS SHOWN
NOT BY TBP**

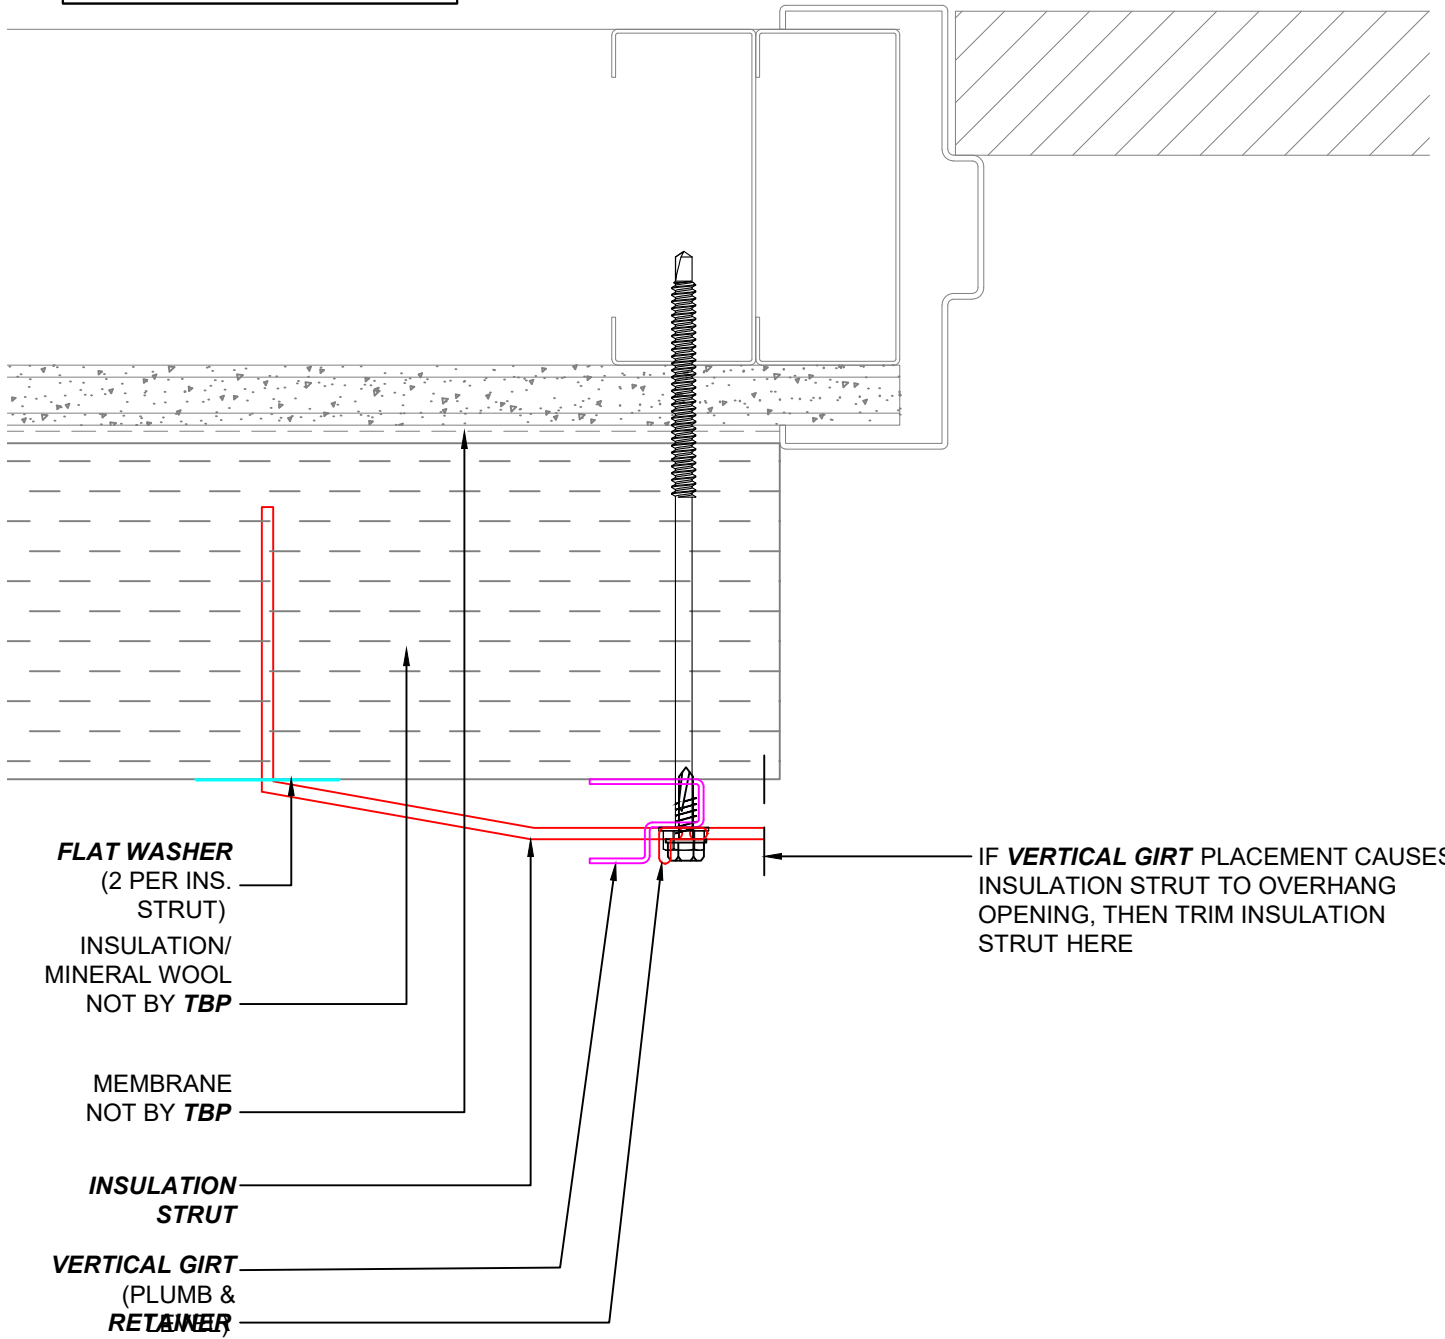

Main Office
3530 E Atlanta Ave.
Phoenix, AZ 85040
West Coast Distribution
4750 Caterpillar Rd. Suite E
Redding, CA 96003
PH: 602-581-5299
www.trueblueproducts.net

DWG:	DOOR JAMB		DWG NO:	4
SCALE:	N.T.S.	REV:	1	
DRAWN BY:	RD	REV DATE:	2.4.21	

**FASTENERS SHOWN
NOT BY TBP**

FLAT WASHER
(2 PER
INSULATION
STRUT)

**INSULATION/
MINERAL WOOL**
NOT BY **TBP**

INSULATION STRUT

VERTICAL GIRT
(PLUMB & LEVEL)

RETAINER

MEMBRANE
NOT BY **TBP**



TBP
TRUE BLUE PRODUCTS

Main Office
3530 E Atlanta Ave.
Phoenix, AZ 85040
West Coast Distribution
4750 Caterpillar Rd. Suite E
Redding, CA 96003
PH: 602-581-5299
www.trueblueproducts.net

DWG:

DOOR HEADER

DWG NO:

5

SCALE: N.T.S. REV: 1

DRAWN BY: RD REV DATE: 2.4.21

**FASTENERS SHOWN
NOT BY TBP**


INSULATION/
MINERAL WOOL
NOT BY **TBP**

INSULATION STRUT

VERTICAL GIRT
(PLUMB & LEVEL)

RETAINER


MEMBRANE
NOT BY **TBP**

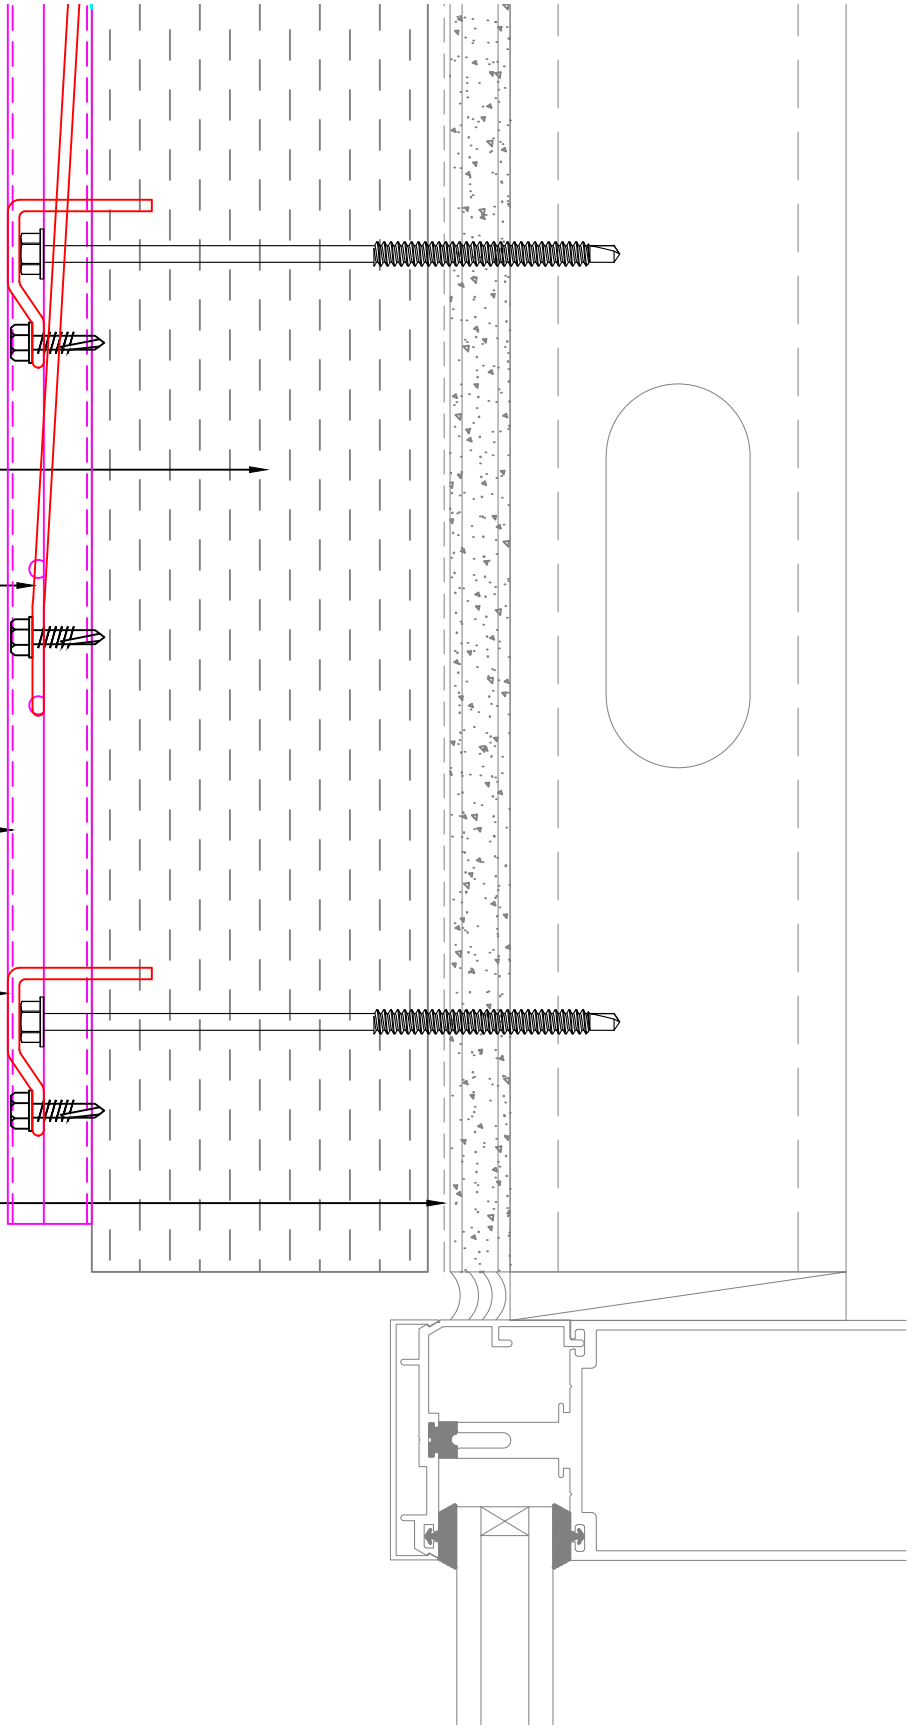

Main Office
3530 E Atlanta Ave.
Phoenix, AZ 85040
West Coast Distribution
4750 Caterpillar Rd. Suite E
Redding, CA 96003
PH: 602-581-5299
www.trueblueproducts.net

DWG:		WINDOW HEADER		DWG NO:	7
SCALE:	N.T.S.	REV:	1		
DRAWN BY:	RD	REV DATE:	2.4.21		

**FASTENERS SHOWN
NOT BY TBP**

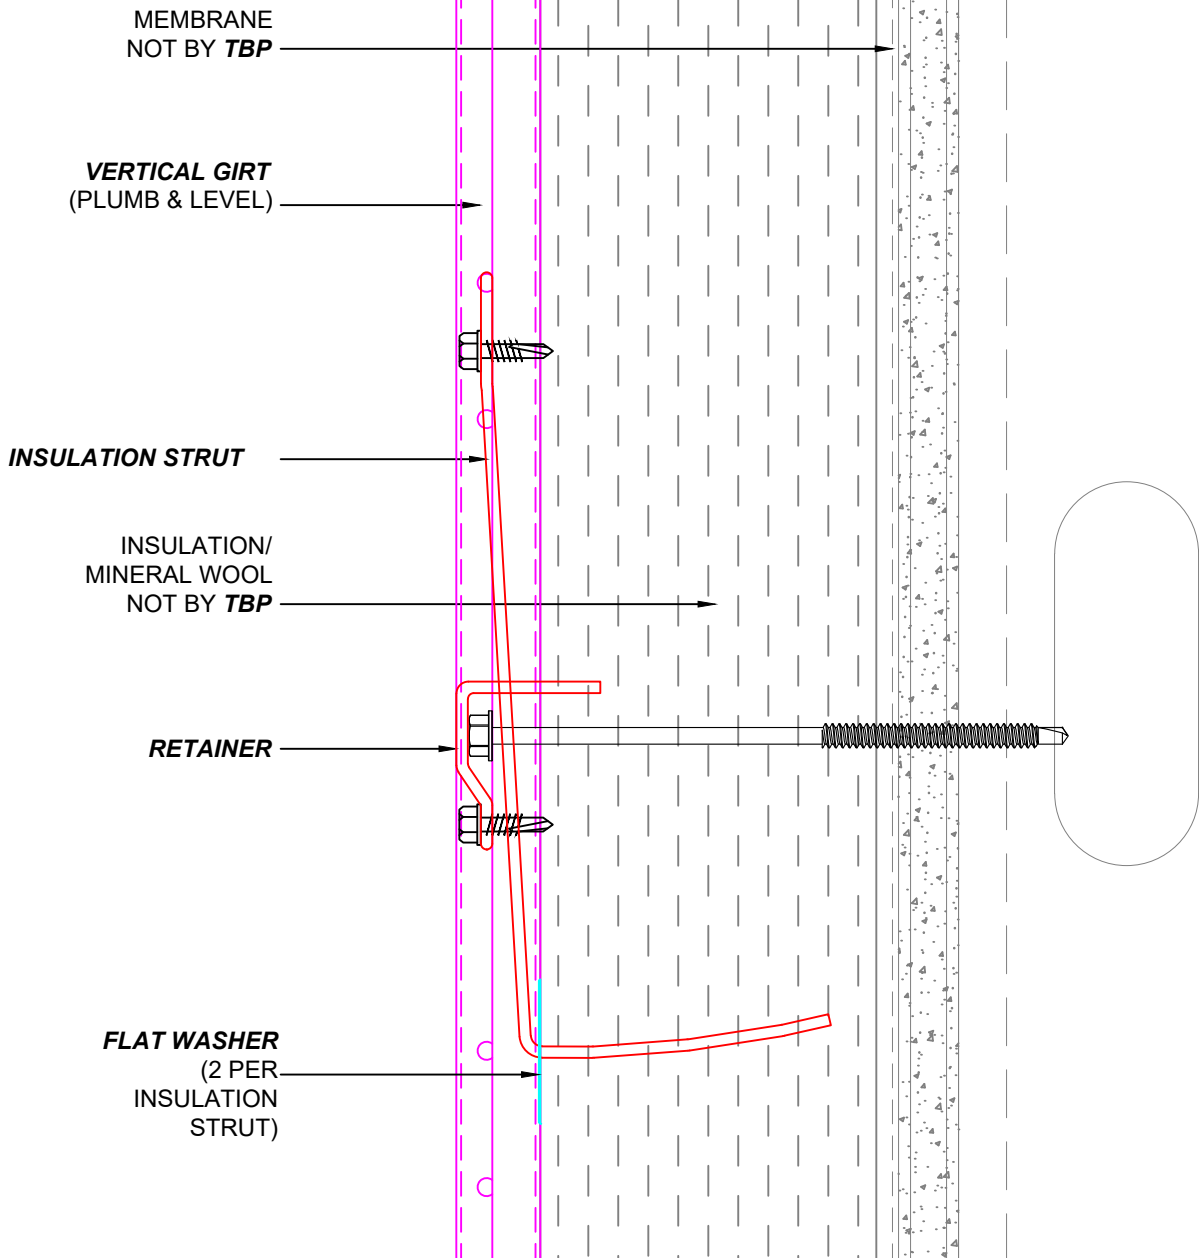

Main Office
3530 E Atlanta Ave.
Phoenix, AZ 85040
West Coast Distribution
4750 Caterpillar Rd. Suite E
Redding, CA 96003
PH: 602-581-5299
www.trueblueproducts.net

DWG:		WINDOW SILL		DWG NO:	8
SCALE:	N.T.S.	REV:	1		
DRAWN BY:	RD	REV DATE:	2.4.21		