

TRUE BLUE PRODUCTS

WYRITE PANEL SYSTEM (WPS) DRAINED / BACK VENTILATED

(PATENT PENDING)

REV: 0

GENERAL DETAILS

- T: TITLE PAGE
- 1: ELEVATION PAGE
- 2: PARTS DIAGRAM

SECTION DETAILS

- 3: BASE DETAIL
- 4: TYPICAL HORIZONTAL DETAIL
- 5: TYPICAL VERTICAL DETAIL
- 6: JAMB DETAIL
- 7: INSIDE CORNER DETAIL
- 8: OUTSIDE CORNER DETAIL
- 9: HEAD DETAIL
- 9A: PARAPET DETAIL
- 10: HEAD @ DISSIMILAR SYSTEMS
- 11: JAMB @ DISSIMILAR SYSTEMS
- 12: SILL @ DISSIMILAR SYSTEMS
- 13: STIFFENER DETAIL

GENERAL NOTE:

ALL DETAILS DEPICTED ARE
HORIZONTAL ATTACHMENT ONLY.
CORNERS ARE ATTACHED ON
ALL SIDES



TBP
TRUE BLUE PRODUCTS

Main Office
3530 E Atlanta Ave.
Phoenix, AZ 85040
West Coast Distribution
4750 Caterpillar Rd. Suite E
Redding, CA 96003
PH: 602-581-5299
www.trueblueproducts.net


DWG:

TITLE PAGE

DWG NO:

T

SCALE:	N.T.S.	REV:	0
DRAWN BY:	SLD	REV DATE:	1.7.22

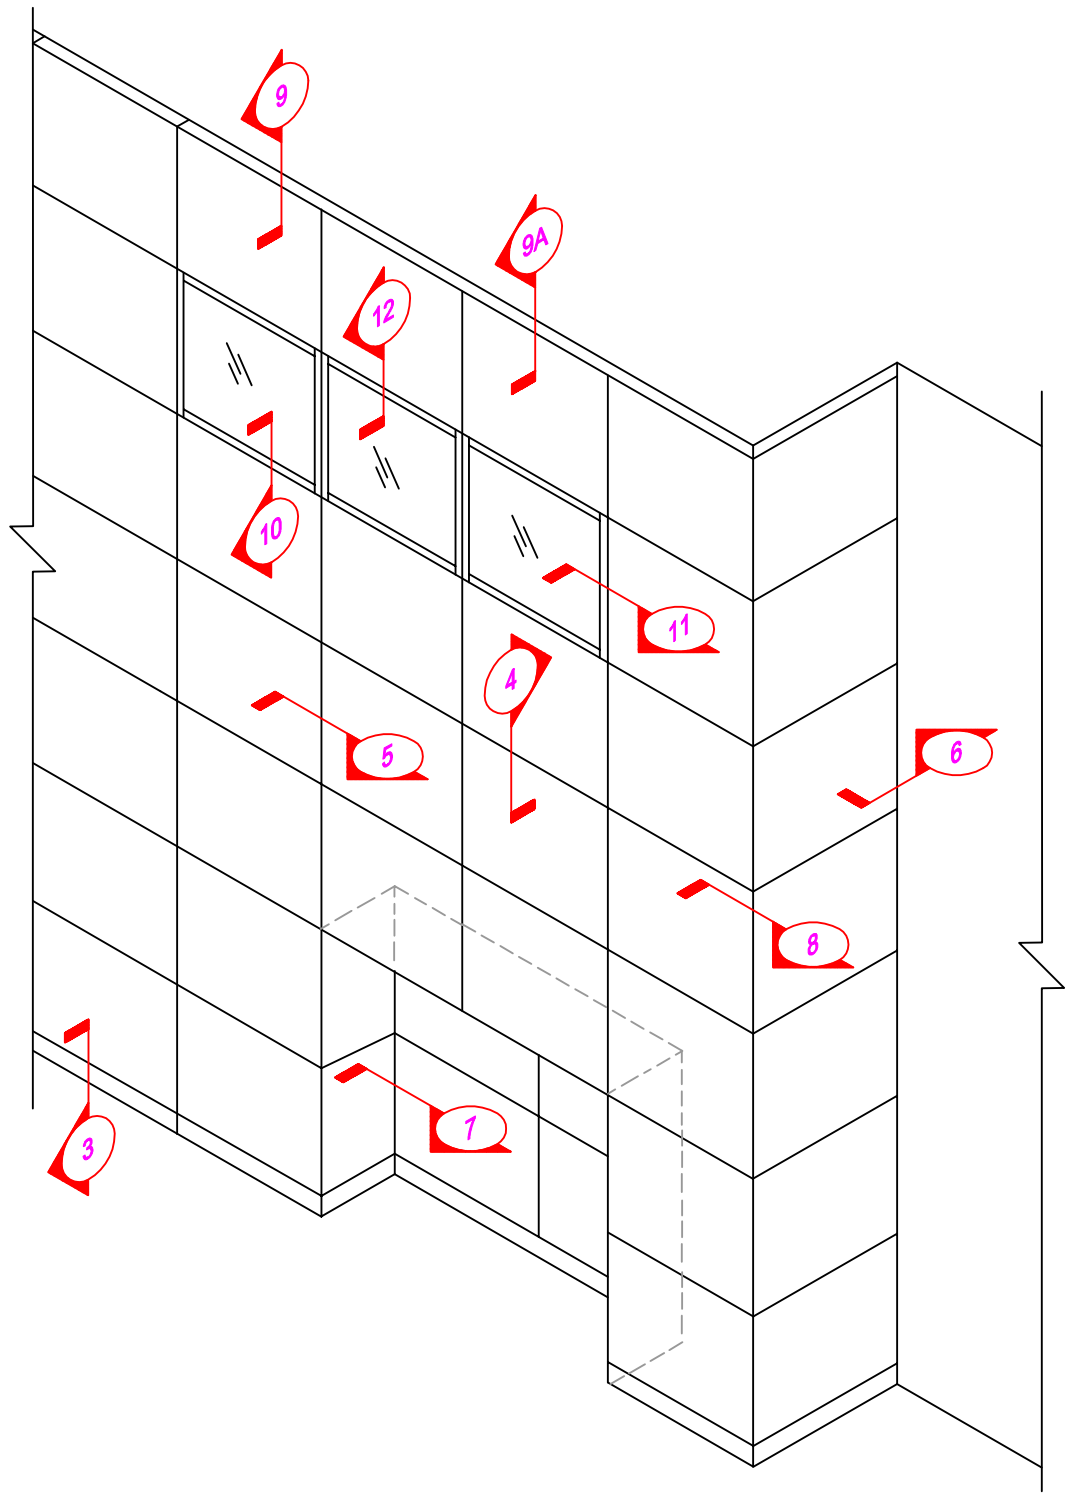

GENERAL NOTE:
 ALL DETAILS DEPICTED ARE HORIZONTAL ATTACHMENT ONLY. CORNERS ARE ATTACHED ON ALL SIDES

- ENGINEERING NOTES:**
1. AAMA AND ASTM TEST RESULTS ARE BASED ON 4' x 4' PANELS. INCREASE IN PANEL SIZE BEYOND 4' REQUIRES PROJECT SPECIFIC ENGINEERING.
 2. HIGH WIND CONDITIONS AND WIND WRAP CONDITIONS EXCEEDING THE AAMA AND ASTM TEST RESULTS REQUIRE PROJECT SPECIFIC ENGINEERING.



Main Office
 3530 E Atlanta Ave.
 Phoenix, AZ 85040
 West Coast Distribution
 4750 Caterpillar Rd. Suite E
 Redding, CA 96003
 PH: 602-581-5299
 www.trueblueproducts.net



DWG:

ELEVATION


DWG NO:

1

SCALE:	N.T.S.	REV:	0
DRAWN BY:	SLD	REV DATE:	1.7.22

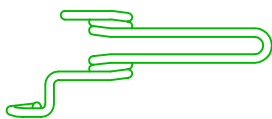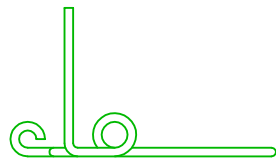

DBV-1
WYRITE PANEL CLIP

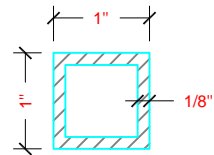

PS-1
STIFFENER



TBP
TRUE BLUE PRODUCTS

Main Office
3530 E Atlanta Ave.
Phoenix, AZ 85040
West Coast Distribution
4750 Caterpillar Rd. Suite E
Redding, CA 96003
PH: 602-581-5299
www.trueblueproducts.net

DWG:

PARTS DIAGRAM

DWG NO:


2

SCALE: N.T.S. REV: 0

DRAWN BY: SLD REV DATE: 1.7.22

NOTES:

- A. PANEL CLIPS AT VERTICAL JOINTS WILL ONLY BE FOR SUPPORTING VERTICAL REVEALS
- B. PANELS OVER 60" IN LENGTH OR WIDTH SHOULD BE MOUNTED TO THE SUB-FRAMING FROM THE LONGEST SIDES WHETHER MOUNTED VERTICALLY OR HORIZONTALLY. CLIPS NOT MOUNTED TO SUB-FRAMING ARE USED TO SUPPORT REVEALS WHEN THEY ARE USED.

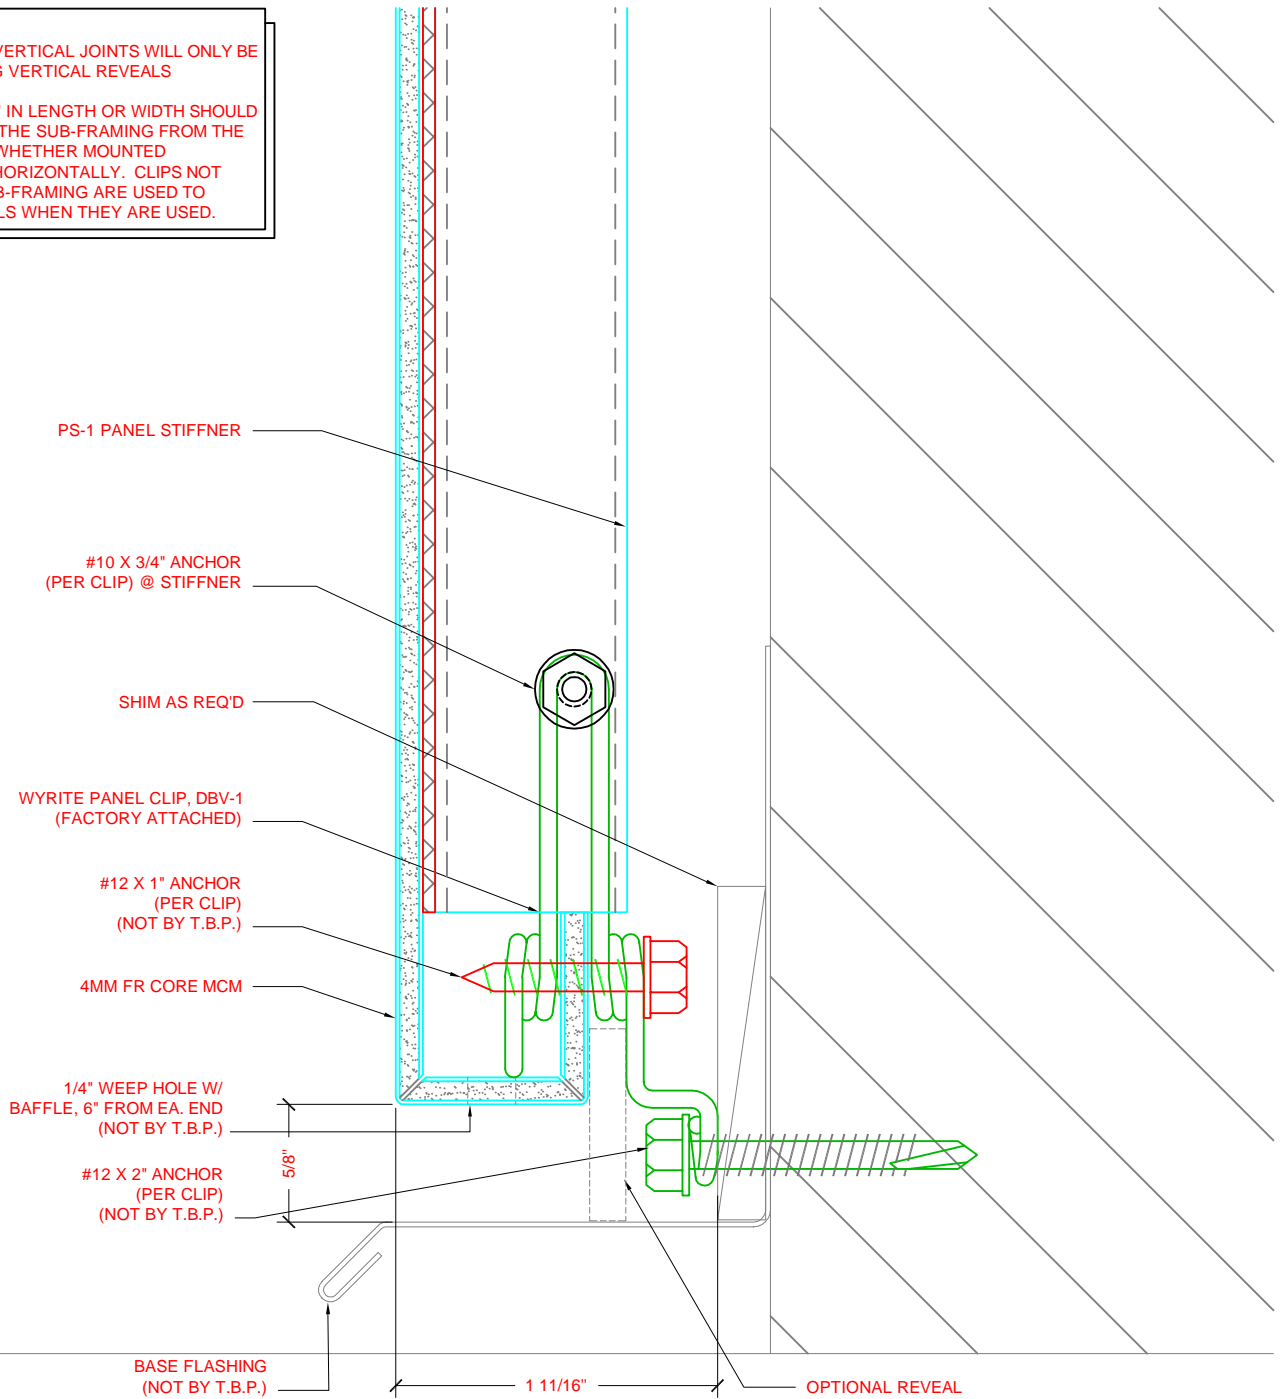

GENERAL NOTE:

ALL DETAILS DEPICTED ARE HORIZONTAL ATTACHMENT ONLY. CORNERS ARE ATTACHED ON ALL SIDES



Main Office
3530 E Atlanta Ave.
Phoenix, AZ 85040
West Coast Distribution
4750 Caterpillar Rd. Suite E
Redding, CA 96003
PH: 602-581-5299
www.trueblueproducts.net

DWG:

BASE DETAIL


DWG NO:

3

SCALE:	N.T.S.	REV:	0
DRAWN BY:	SLD	REV DATE:	1.7.22

NOTES:

- A. PANEL CLIPS AT VERTICAL JOINTS WILL ONLY BE FOR SUPPORTING VERTICAL REVEALS
- B. PANELS OVER 60" IN LENGTH OR WIDTH SHOULD BE MOUNTED TO THE SUB-FRAMING FROM THE LONGEST SIDES WHETHER MOUNTED VERTICALLY OR HORIZONTALLY. CLIPS NOT MOUNTED TO SUB-FRAMING ARE USED TO SUPPORT REVEALS WHEN THEY ARE USED.

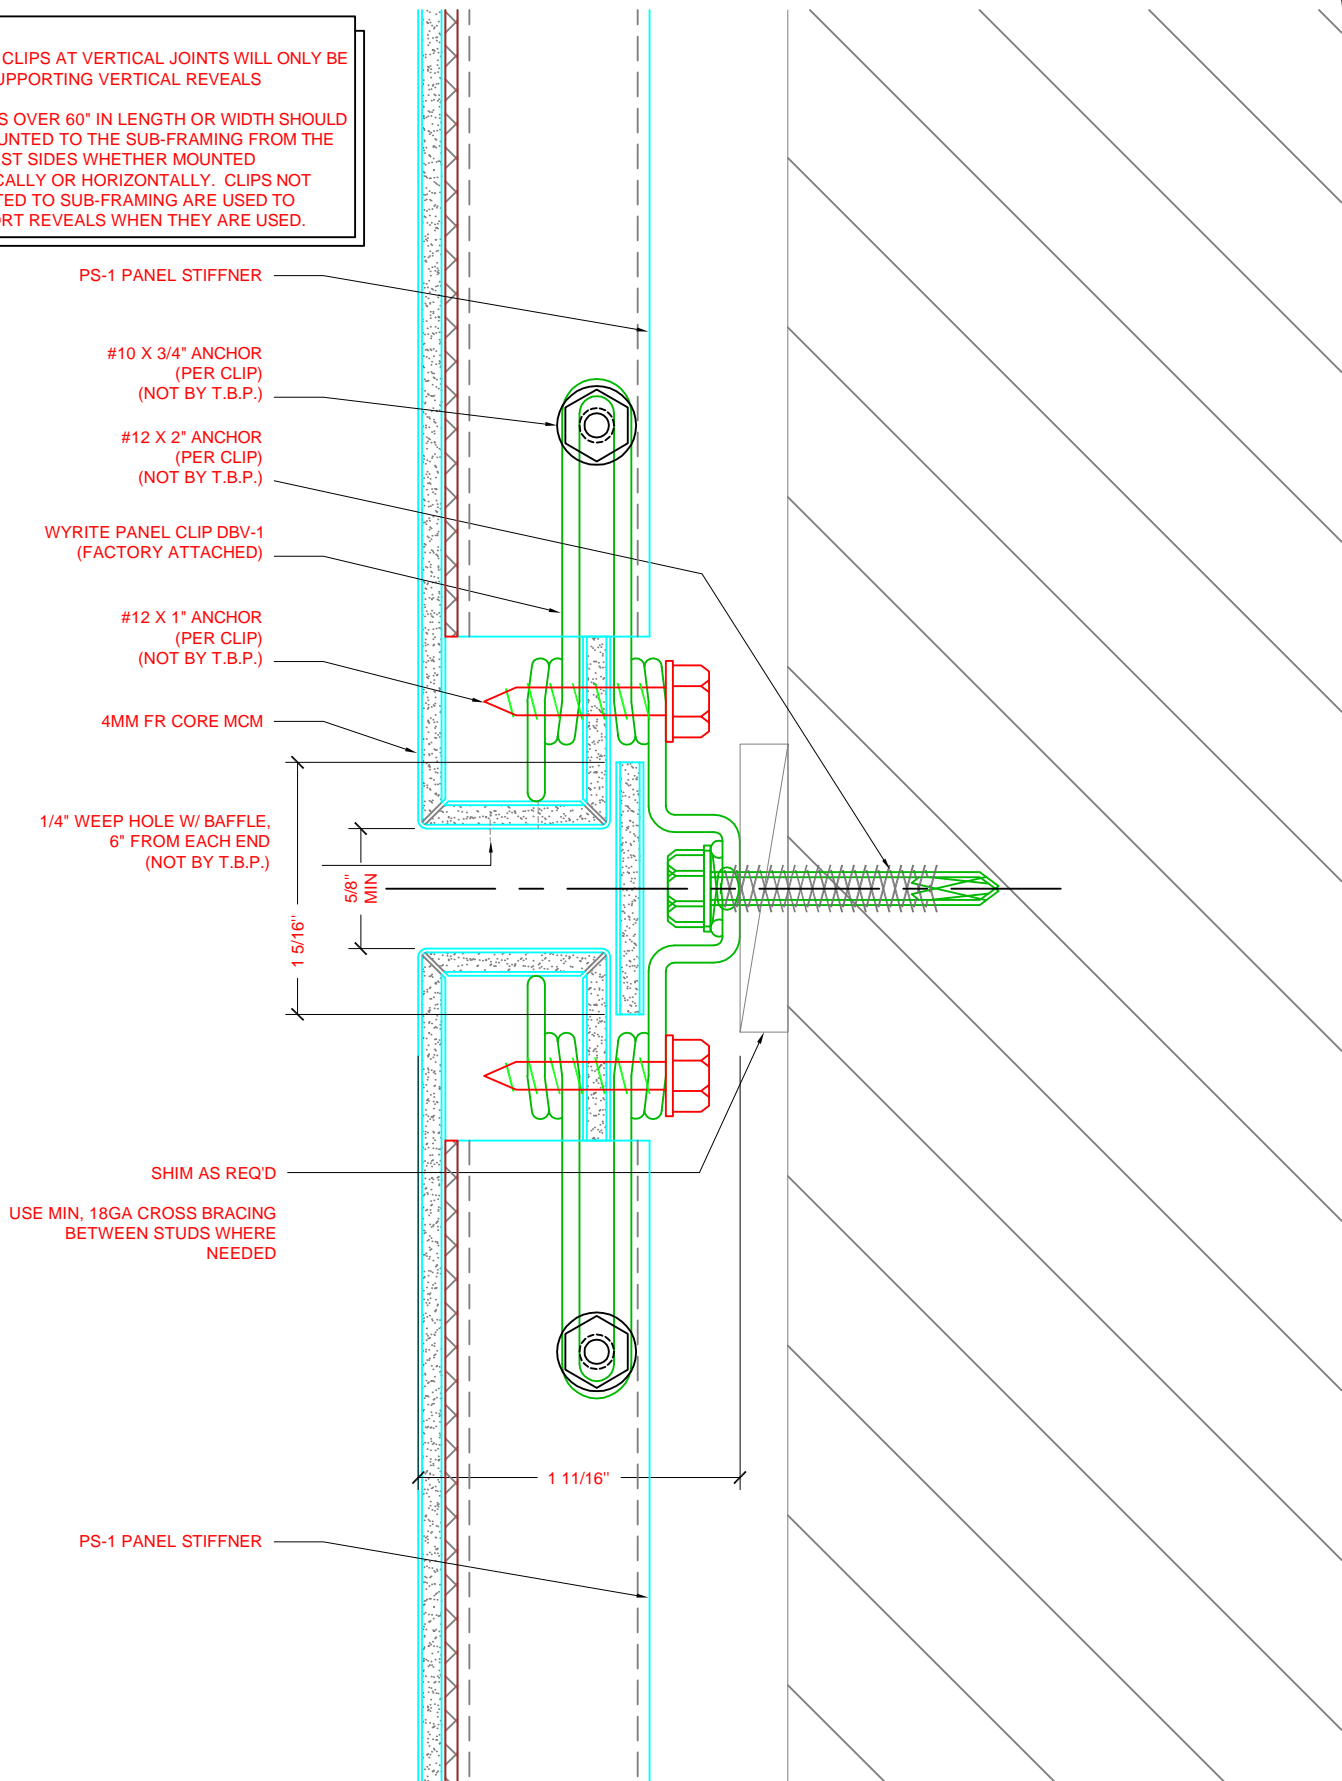

Main Office
3530 E Atlanta Ave.
Phoenix, AZ 85040
West Coast Distribution
4750 Caterpillar Rd, Suite E
Redding, CA 96003
PH: 602-581-5299
www.trueblueproducts.net


DWG:

TYP HORZ DETAIL

DWG NO:

4

SCALE:	N.T.S.	REV:	0
DRAWN BY:	SLD	REV DATE:	1.7.22

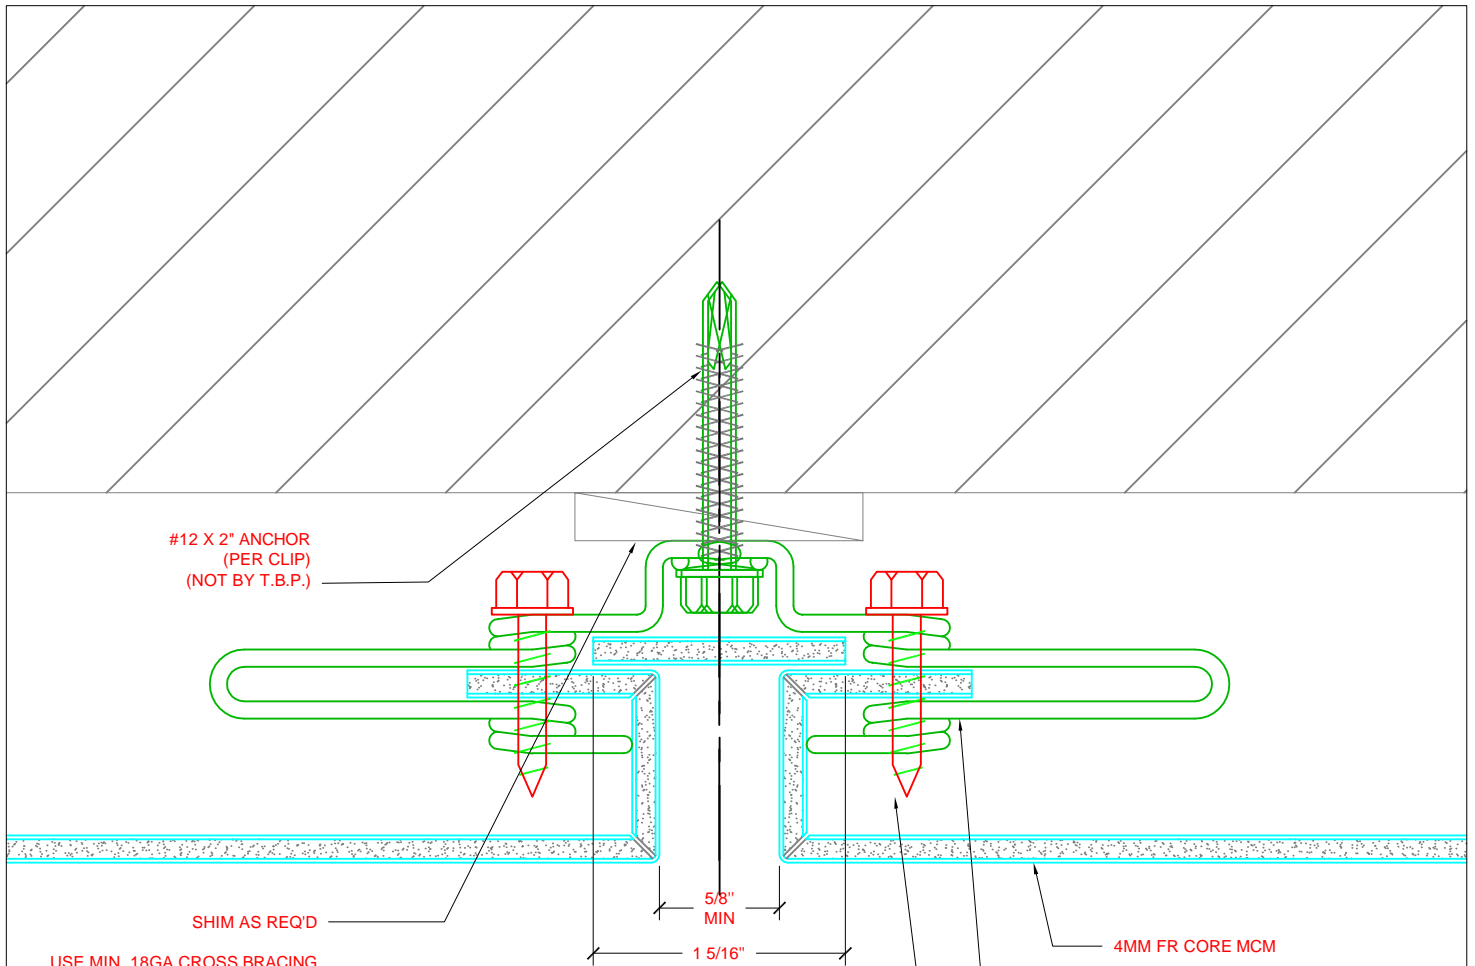

#12 X 2" ANCHOR
(PER CLIP)
(NOT BY T.B.P.)

SHIM AS REQ'D

USE MIN. 18GA CROSS BRACING
BETWEEN STUDS WHERE
NEEDED

5/8"
MIN

1 5/16"

4MM FR CORE MCM

WYRITE PANEL CLIP, DBV-1
(FACTORY ATTACHED)

#12 X 1" ANCHOR
(PER CLIP)
(NOT BY T.B.P.)

NOTES:

- A. PANEL CLIPS AT VERTICAL JOINTS WILL ONLY BE FOR SUPPORTING VERTICAL REVEALS
- B. PANELS OVER 60" IN LENGTH OR WIDTH SHOULD BE MOUNTED TO THE SUB-FRAMING FROM THE LONGEST SIDES WHETHER MOUNTED VERTICALLY OR HORIZONTALLY. CLIPS NOT MOUNTED TO SUB-FRAMING ARE USED TO SUPPORT REVEALS WHEN THEY ARE USED.



Main Office
3530 E Atlanta Ave.
Phoenix, AZ 85040
West Coast Distribution
4750 Caterpillar Rd. Suite E
Redding, CA 96003
PH: 602-581-5299
www.trueblueproducts.net


DWG:

TYP VERT DETAIL

DWG NO:

5

SCALE:	N.T.S.	REV:	0
DRAWN BY:	SLD	REV DATE:	1.7.22

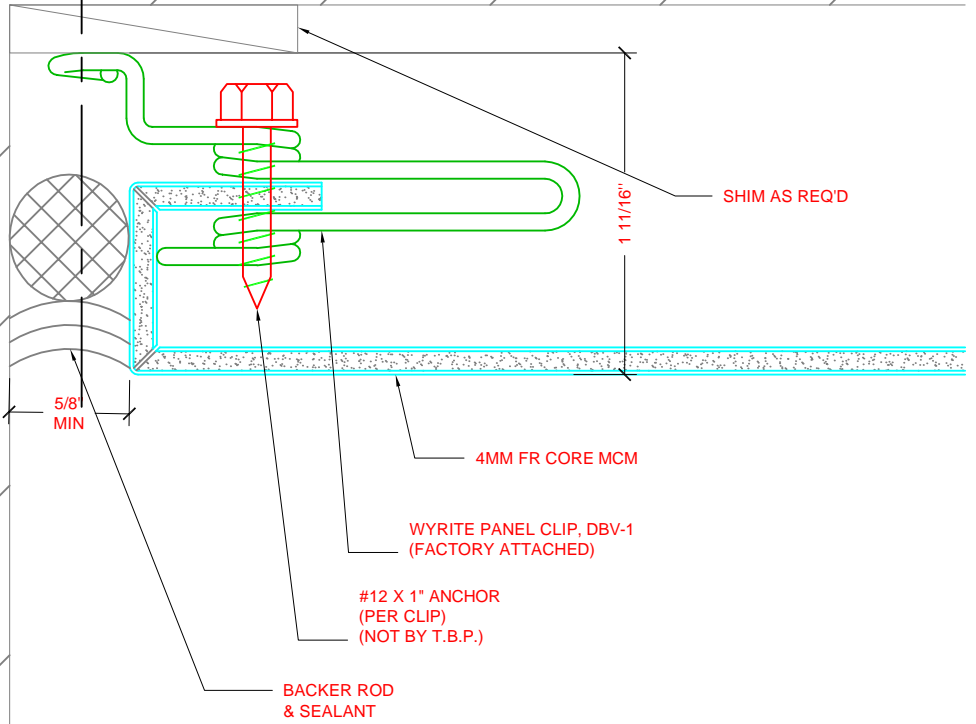

NOTES:

- A. PANEL CLIPS AT VERTICAL JOINTS WILL ONLY BE FOR SUPPORTING VERTICAL REVEALS
- B. PANELS OVER 60" IN LENGTH OR WIDTH SHOULD BE MOUNTED TO THE SUB-FRAMING FROM THE LONGEST SIDES WHETHER MOUNTED VERTICALLY OR HORIZONTALLY. CLIPS NOT MOUNTED TO SUB-FRAMING ARE USED TO SUPPORT REVEALS WHEN THEY ARE USED.




Main Office
3530 E Atlanta Ave.
Phoenix, AZ 85040
West Coast Distribution
4750 Caterpillar Rd. Suite E
Redding, CA 96003
PH: 602-581-5299
www.trueblueproducts.net

DWG:		JAMB DETAIL		DWG NO:	
				6	
SCALE:	N.T.S.	REV:	0		
DRAWN BY:	SLD	REV DATE:	1.7.22		

NOTES:

- A. PANEL CLIPS AT VERTICAL JOINTS WILL ONLY BE FOR SUPPORTING VERTICAL REVEALS
- B. PANELS OVER 60" IN LENGTH OR WIDTH SHOULD BE MOUNTED TO THE SUB-FRAMING FROM THE LONGEST SIDES WHETHER MOUNTED VERTICALLY OR HORIZONTALLY. CLIPS NOT MOUNTED TO SUB-FRAMING ARE USED TO SUPPORT REVEALS WHEN THEY ARE USED.

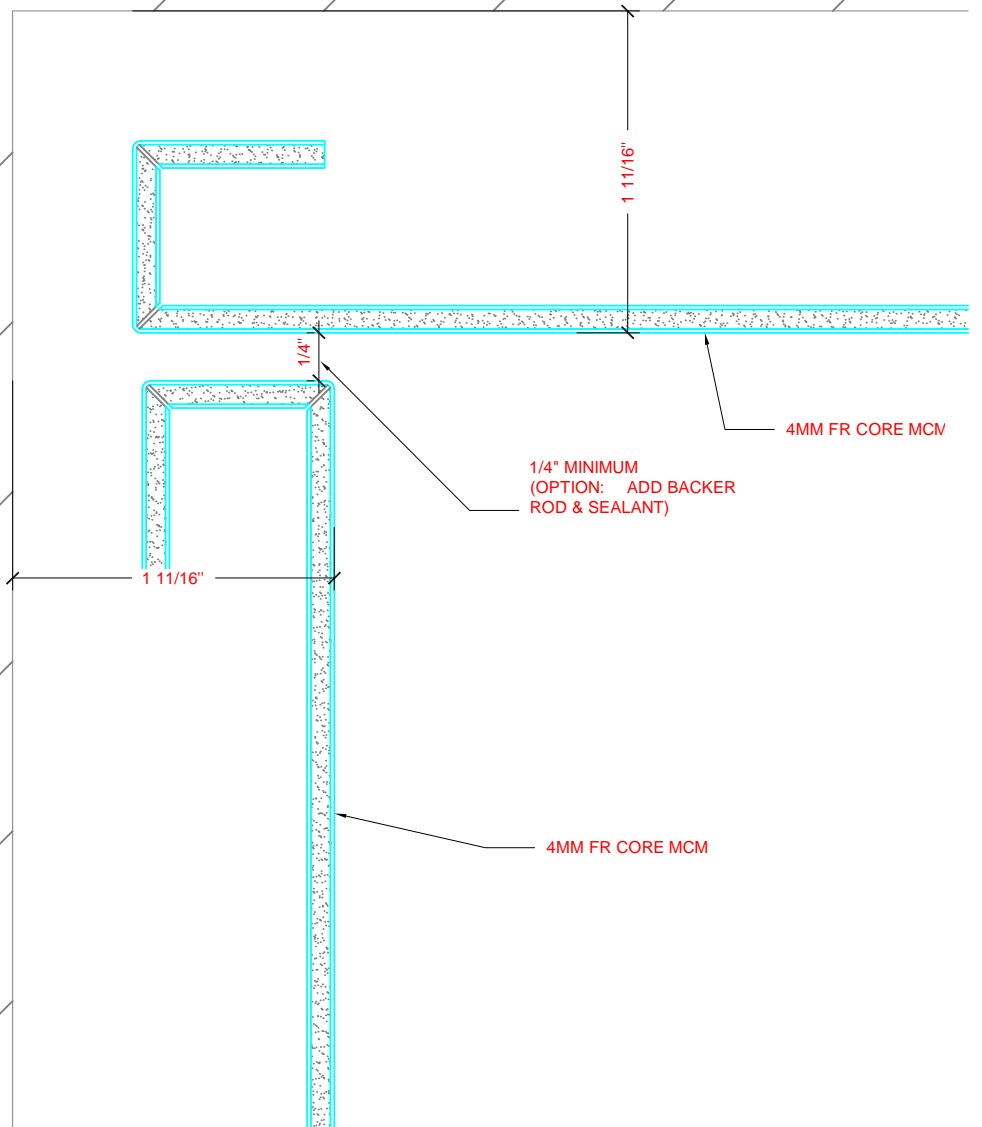

TBP
TRUE BLUE PRODUCTS

Main Office
3530 E Atlanta Ave.
Phoenix, AZ 85040
West Coast Distribution
4750 Caterpillar Rd. Suite E
Redding, CA 96003
PH: 602-581-5299
www.trueblueproducts.net

DWG:

INSIDE CORNER


DWG NO:

7

SCALE: N.T.S.	REV: 0
DRAWN BY: SLD	REV DATE: 1.7.22

NOTES:

- A. PANEL CLIPS AT VERTICAL JOINTS WILL ONLY BE FOR SUPPORTING VERTICAL REVEALS
- B. PANELS OVER 60" IN LENGTH OR WIDTH SHOULD BE MOUNTED TO THE SUB-FRAMING FROM THE LONGEST SIDES WHETHER MOUNTED VERTICALLY OR HORIZONTALLY. CLIPS NOT MOUNTED TO SUB-FRAMING ARE USED TO SUPPORT REVEALS WHEN THEY ARE USED.
- C. CORNER PANELS ARE ATTACHED ON ALL SIDES.

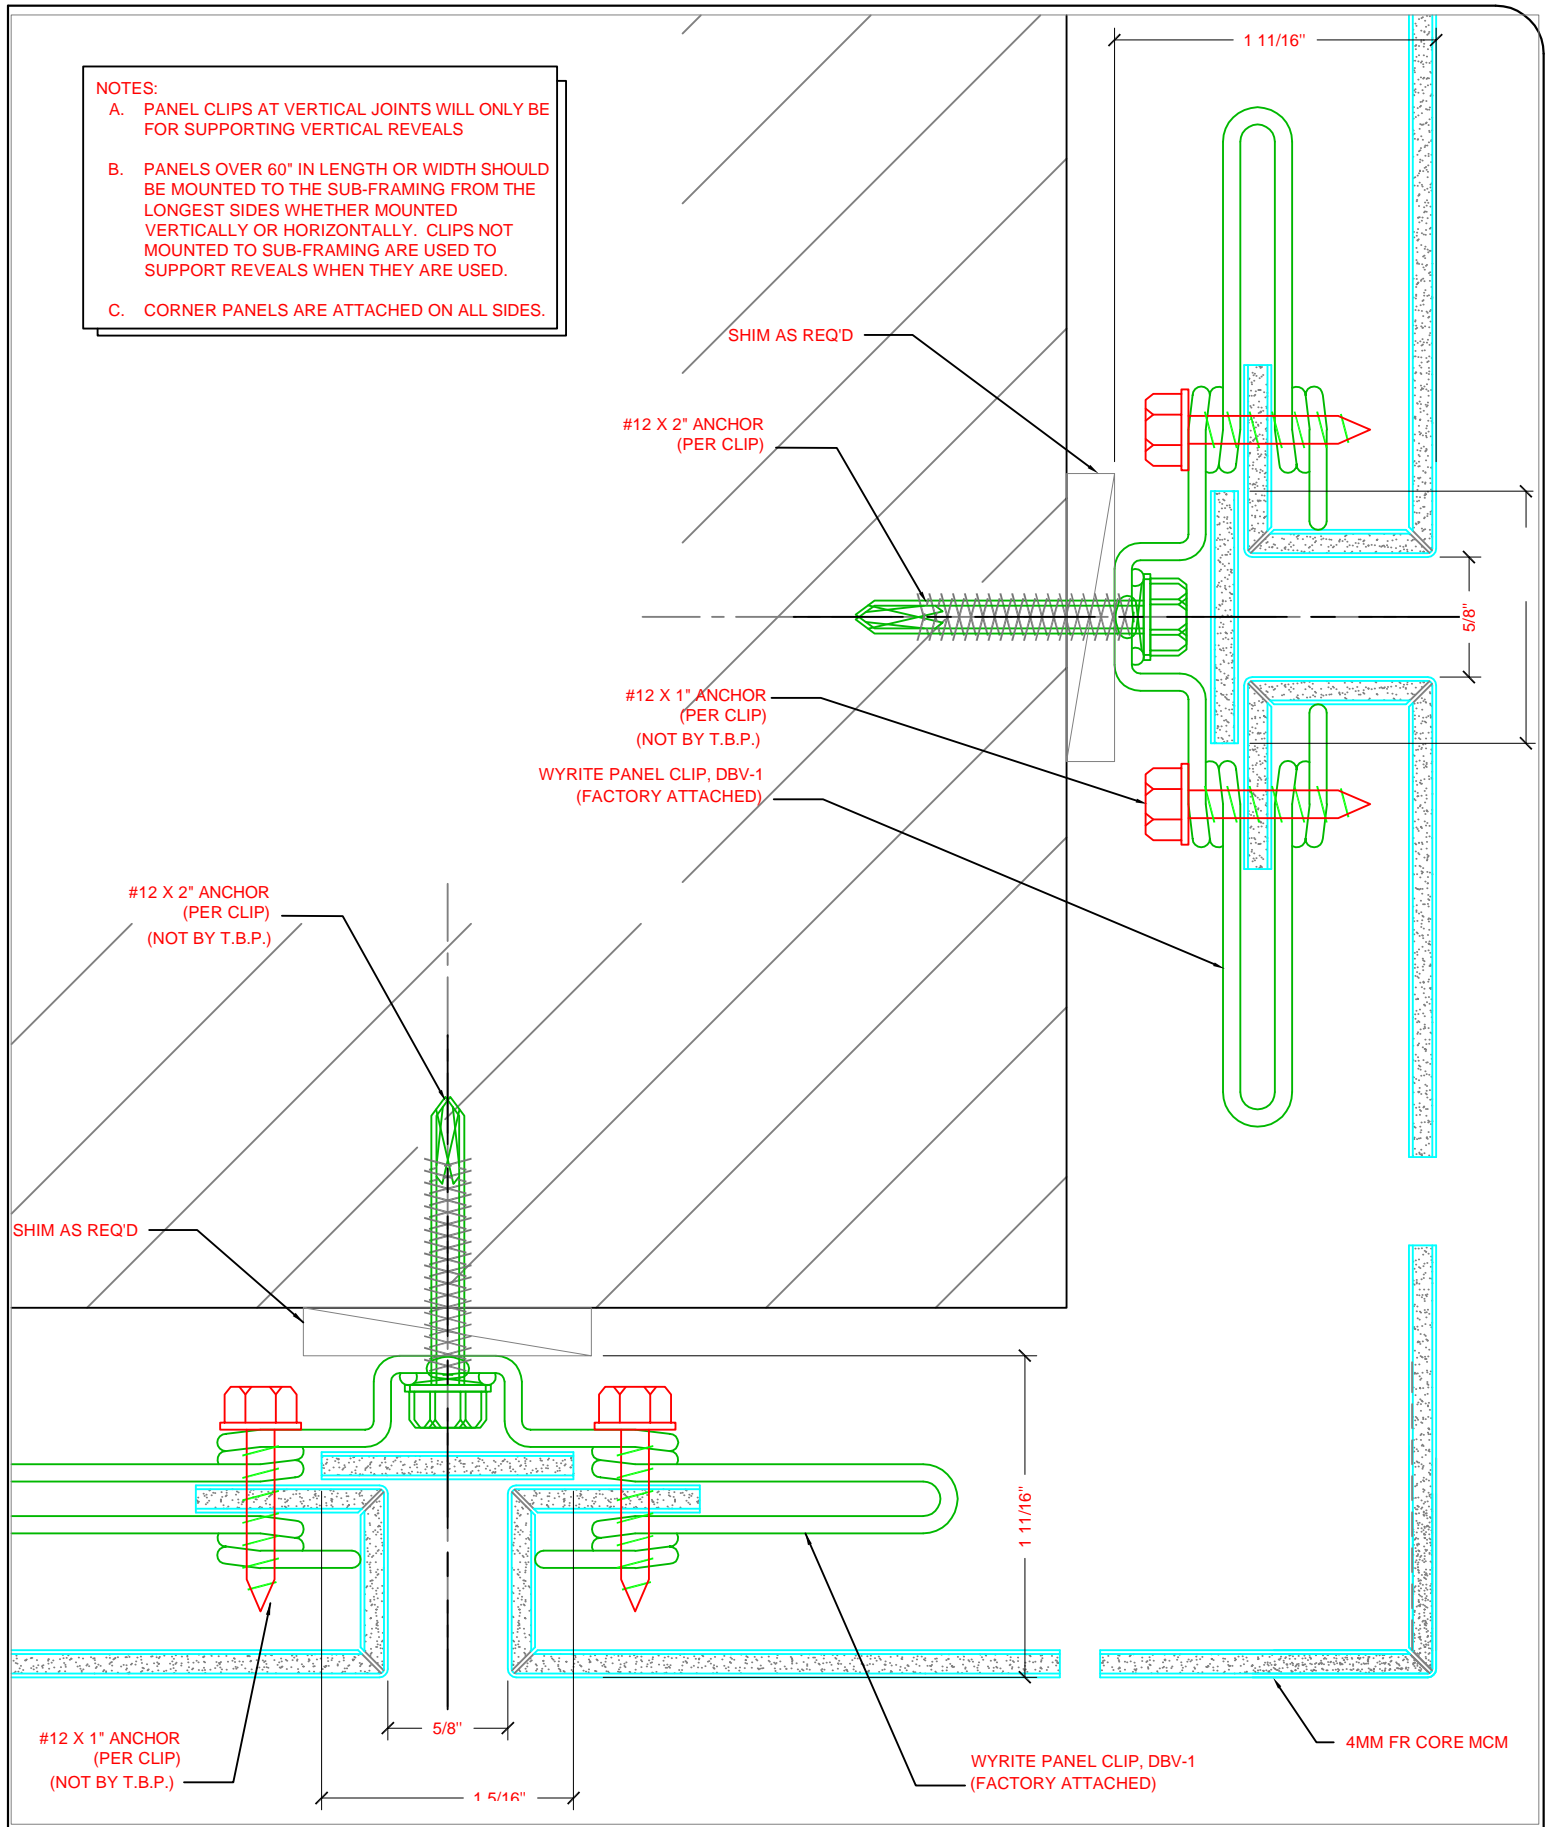

Main Office
3530 E Atlanta Ave.
Phoenix, AZ 85040
West Coast Distribution
4750 Caterpillar Rd. Suite E
Redding, CA 96003
PH: 602-581-5299
www.trueblueproducts.net

DWG:		OUTSIDE CORNER DETAIL		DWG NO:	8
SCALE:	N.T.S.	REV:	0		
DRAWN BY:	SLD	REV DATE:	1.7.22		

1/4" Ø ANCHOR
(PER CLIP)
(NOT BY T.B.P.)

5/8" MIN

BACKER ROD & SEALANT
(NOT BY T.B.P.)

#12 X 1" ANCHOR
(PER CLIP)
(NOT BY T.B.P.)

SHIM AS REQ'D

USE MIN, 18GA CROSS BRACING
BETWEEN STUDS WHERE NEEDED

WYRITE PANEL CLIP
(FACTORY ATTACHED)

4MM FR CORE MCM


#10 X 3/4" ANCHOR
(PER CLIP) @ STIFFNER

1 11/16"

PS-1 PANEL STIFFNER

NOTES:

- A. PANEL CLIPS AT VERTICAL JOINTS WILL ONLY BE FOR SUPPORTING VERTICAL REVEALS
- B. PANELS OVER 60" IN LENGTH OR WIDTH SHOULD BE MOUNTED TO THE SUB-FRAMING FROM THE LONGEST SIDES WHETHER MOUNTED VERTICALLY OR HORIZONTALLY. CLIPS NOT MOUNTED TO SUB-FRAMING ARE USED TO SUPPORT REVEALS WHEN THEY ARE USED.

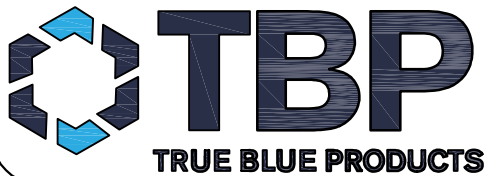

Main Office
3530 E Atlanta Ave.
Phoenix, AZ 85040
West Coast Distribution
4750 Caterpillar Rd. Suite E
Redding, CA 96003
PH: 602-581-5299
www.trueblueproducts.net

DWG:

HEAD DETAIL



DWG NO:

9

SCALE:	N.T.S.	REV:	0
DRAWN BY:	SLD	REV DATE:	1.7.22

NOTES:

- A. PANEL CLIPS AT VERTICAL JOINTS WILL ONLY BE FOR SUPPORTING VERTICAL REVEALS
- B. PANELS OVER 60" IN LENGTH OR WIDTH SHOULD BE MOUNTED TO THE SUB-FRAMING FROM THE LONGEST SIDES WHETHER MOUNTED VERTICALLY OR HORIZONTALLY. CLIPS NOT MOUNTED TO SUB-FRAMING ARE USED TO SUPPORT REVEALS WHEN THEY ARE USED.

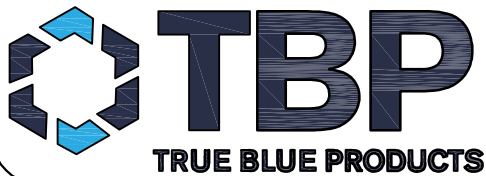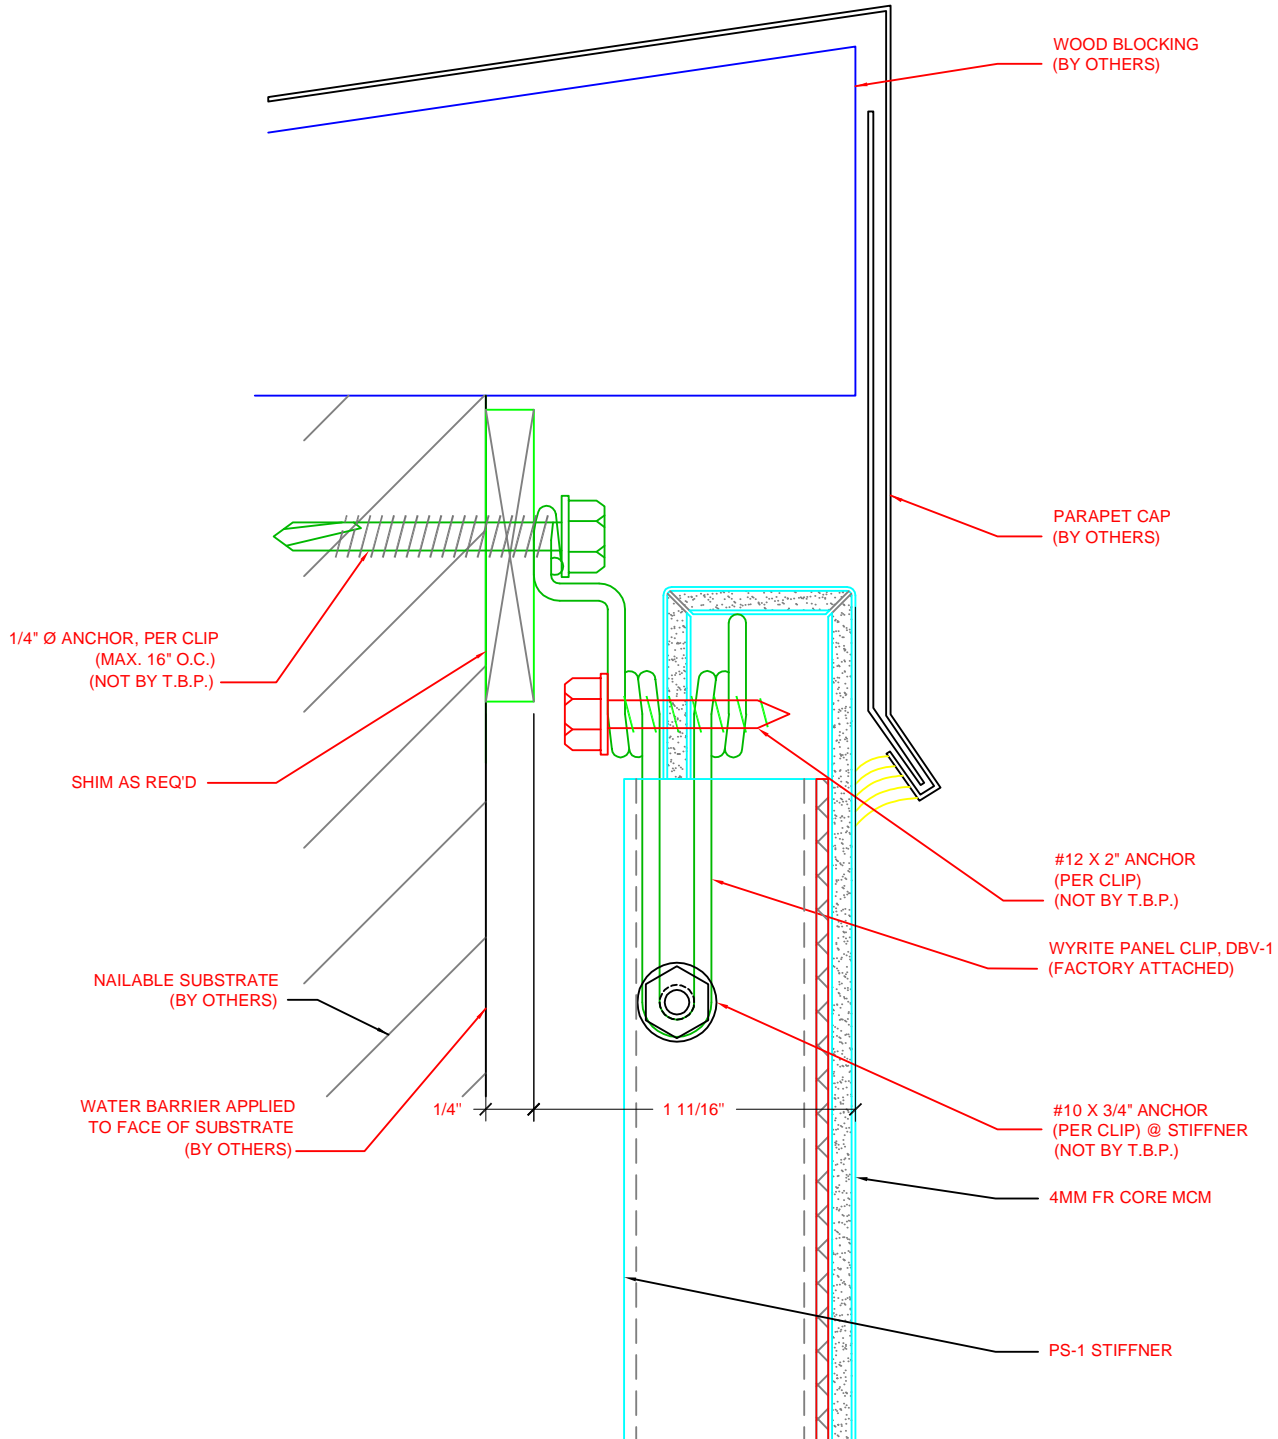

Main Office
3530 E Atlanta Ave.
Phoenix, AZ 85040
West Coast Distribution
4750 Caterpillar Rd. Suite E
Redding, CA 96003
PH: 602-581-5299
www.trueblueproducts.net


DWG:

PARAPET DETAIL

DWG NO:

9A

SCALE:	N.T.S.	REV:	0
DRAWN BY:	SLD	REV DATE:	1.7.22

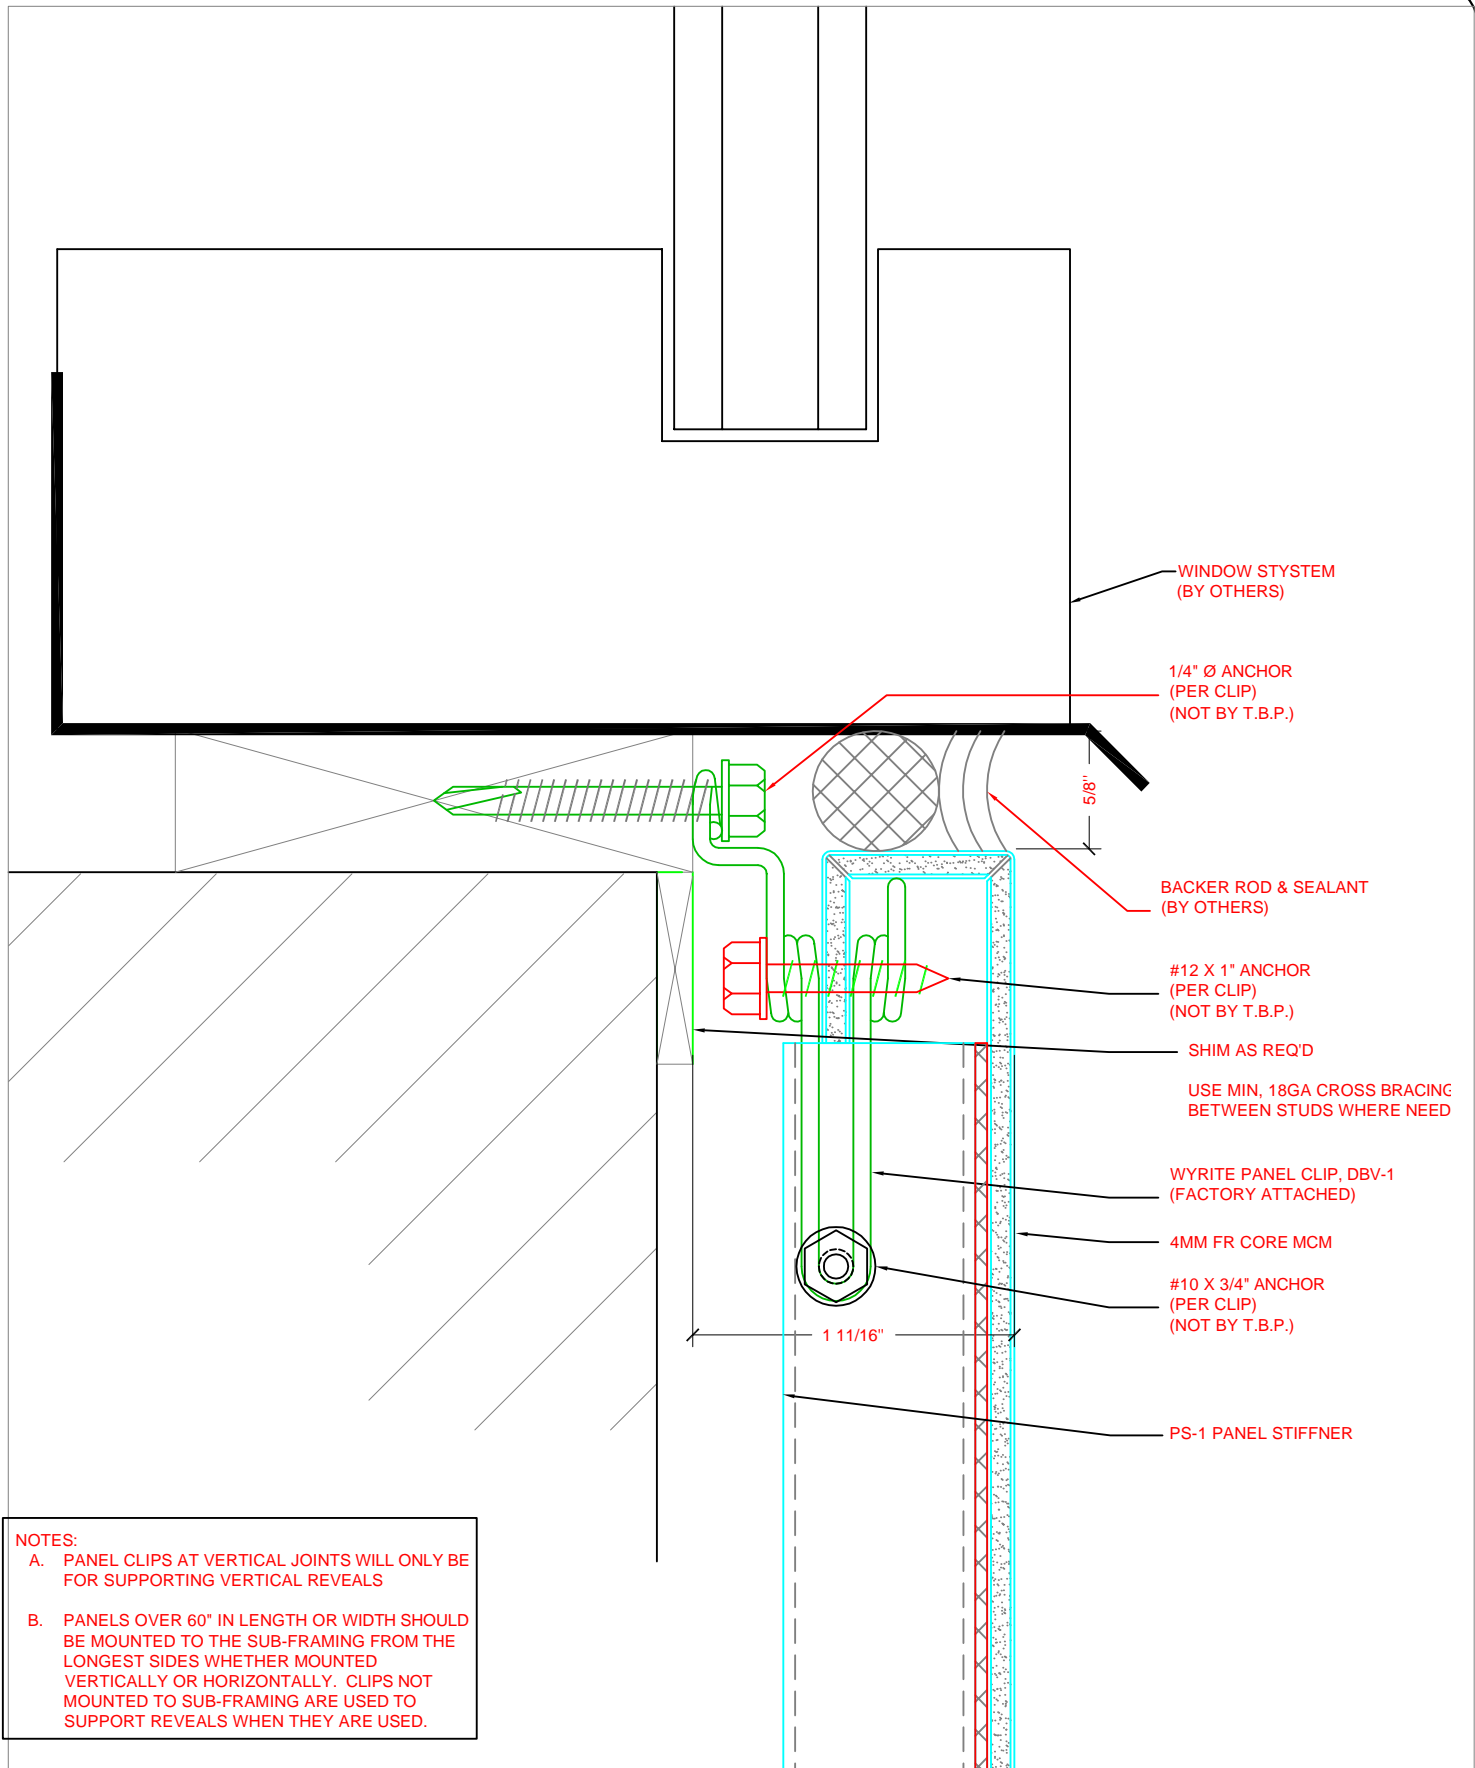

NOTES:

A. PANEL CLIPS AT VERTICAL JOINTS WILL ONLY BE FOR SUPPORTING VERTICAL REVEALS

B. PANELS OVER 60" IN LENGTH OR WIDTH SHOULD BE MOUNTED TO THE SUB-FRAMING FROM THE LONGEST SIDES WHETHER MOUNTED VERTICALLY OR HORIZONTALLY. CLIPS NOT MOUNTED TO SUB-FRAMING ARE USED TO SUPPORT REVEALS WHEN THEY ARE USED.



Main Office
3530 E Atlanta Ave.
Phoenix, AZ 85040
West Coast Distribution
4750 Caterpillar Rd, Suite E
Redding, CA 96003
PH: 602-581-5299
www.trueblueproducts.net


DWG: **HEAD @ DISSIMILAR SYSTEMS**

DWG NO: **10**

SCALE: N.T.S.	REV: 0
DRAWN BY: SLD	REV DATE: 1.7.22

NOTES:

- A. PANEL CLIPS AT VERTICAL JOINTS WILL ONLY BE FOR SUPPORTING VERTICAL REVEALS
- B. PANELS OVER 60" IN LENGTH OR WIDTH SHOULD BE MOUNTED TO THE SUB-FRAMING FROM THE LONGEST SIDES WHETHER MOUNTED VERTICALLY OR HORIZONTALLY. CLIPS NOT MOUNTED TO SUB-FRAMING ARE USED TO SUPPORT REVEALS WHEN THEY ARE USED.

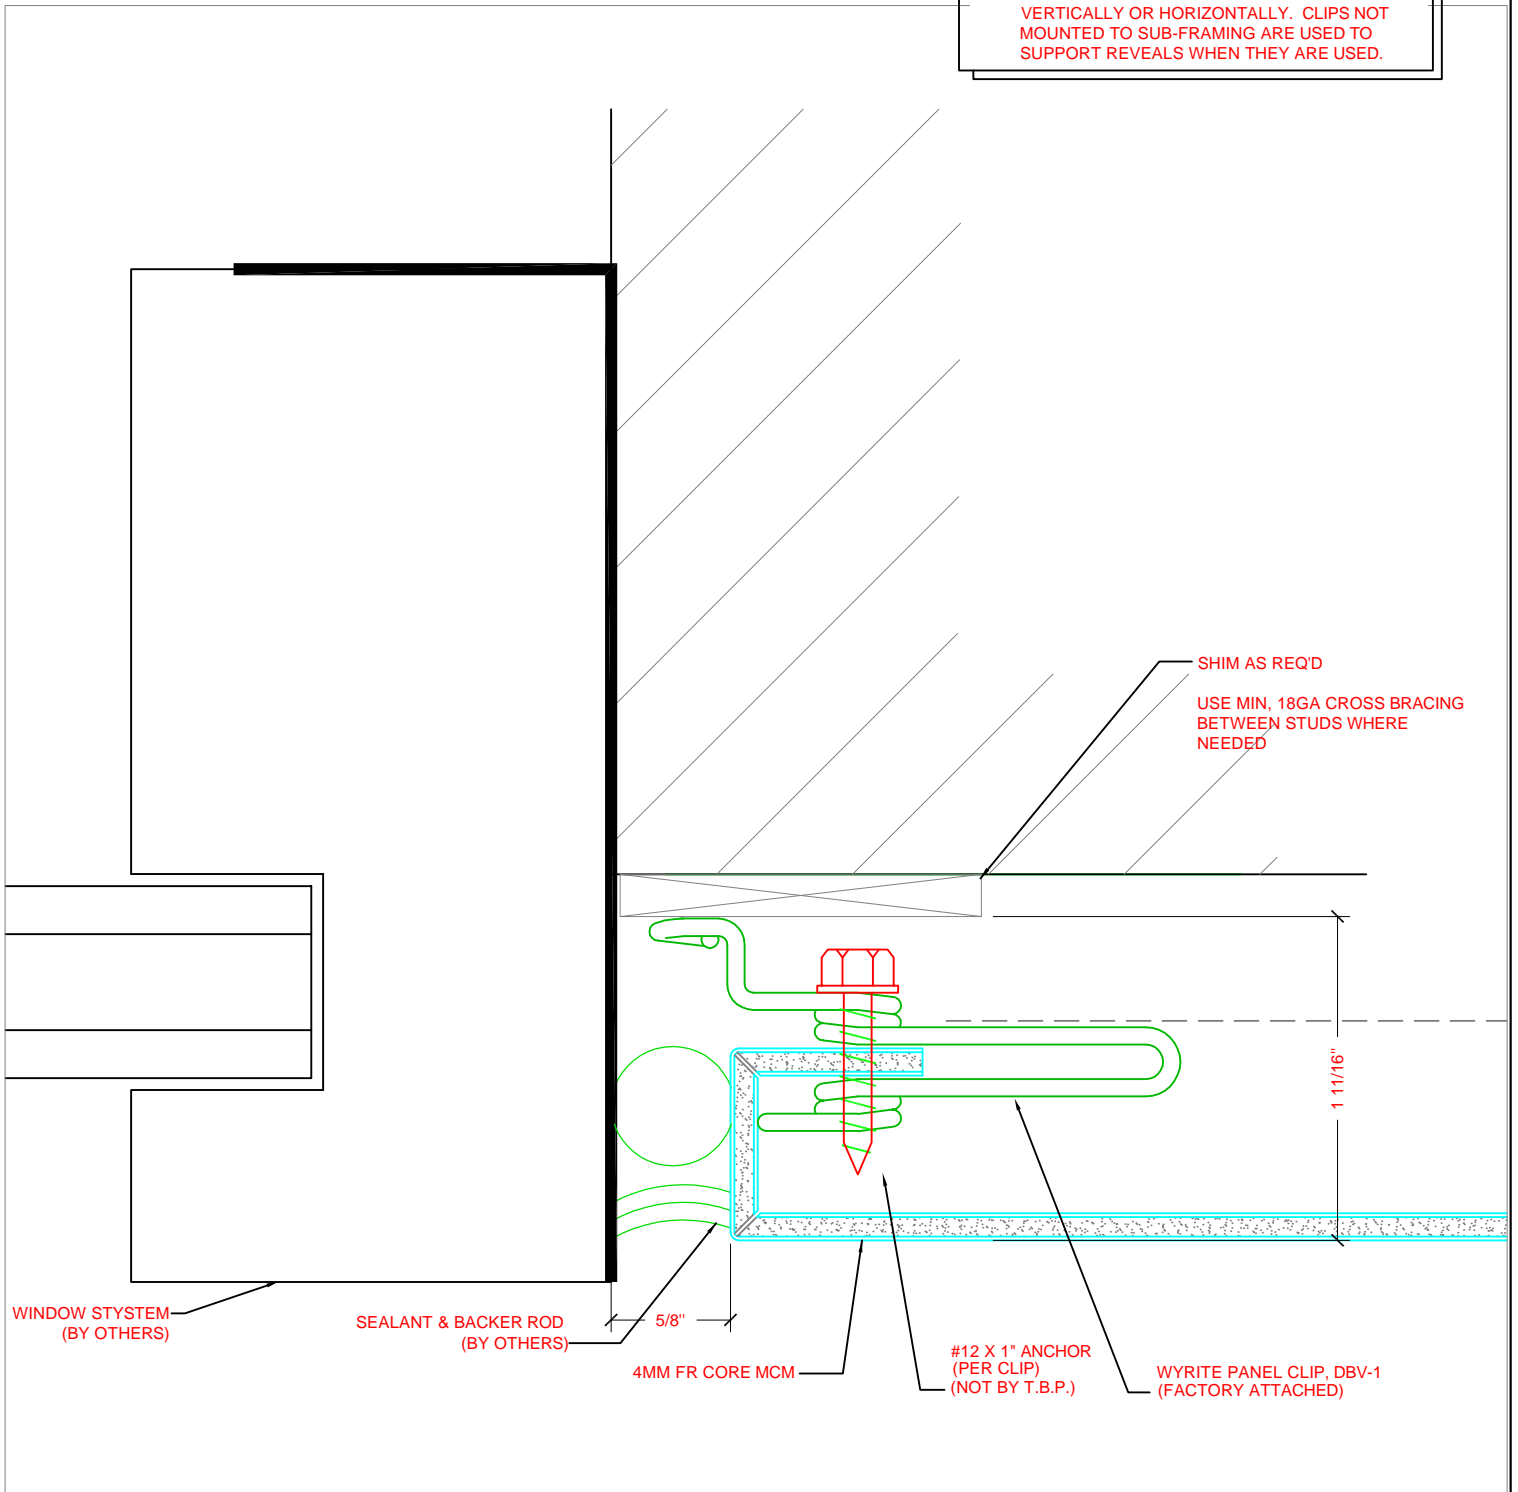

Main Office
3530 E Atlanta Ave.
Phoenix, AZ 85040
West Coast Distribution
4750 Caterpillar Rd. Suite E
Redding, CA 96003
PH: 602-581-5299
www.trueblueproducts.net

DWG:

JAMB & DISSIMILAR SYSTEMS

DWG NO:


11

SCALE: N.T.S. REV: 0

DRAWN BY: SLD REV DATE: 1.7.22

NOTES:

- A. PANEL CLIPS AT VERTICAL JOINTS WILL ONLY BE FOR SUPPORTING VERTICAL REVEALS
- B. PANELS OVER 60" IN LENGTH OR WIDTH SHOULD BE MOUNTED TO THE SUB-FRAMING FROM THE LONGEST SIDES WHETHER MOUNTED VERTICALLY OR HORIZONTALLY. CLIPS NOT MOUNTED TO SUB-FRAMING ARE USED TO SUPPORT REVEALS WHEN THEY ARE USED.


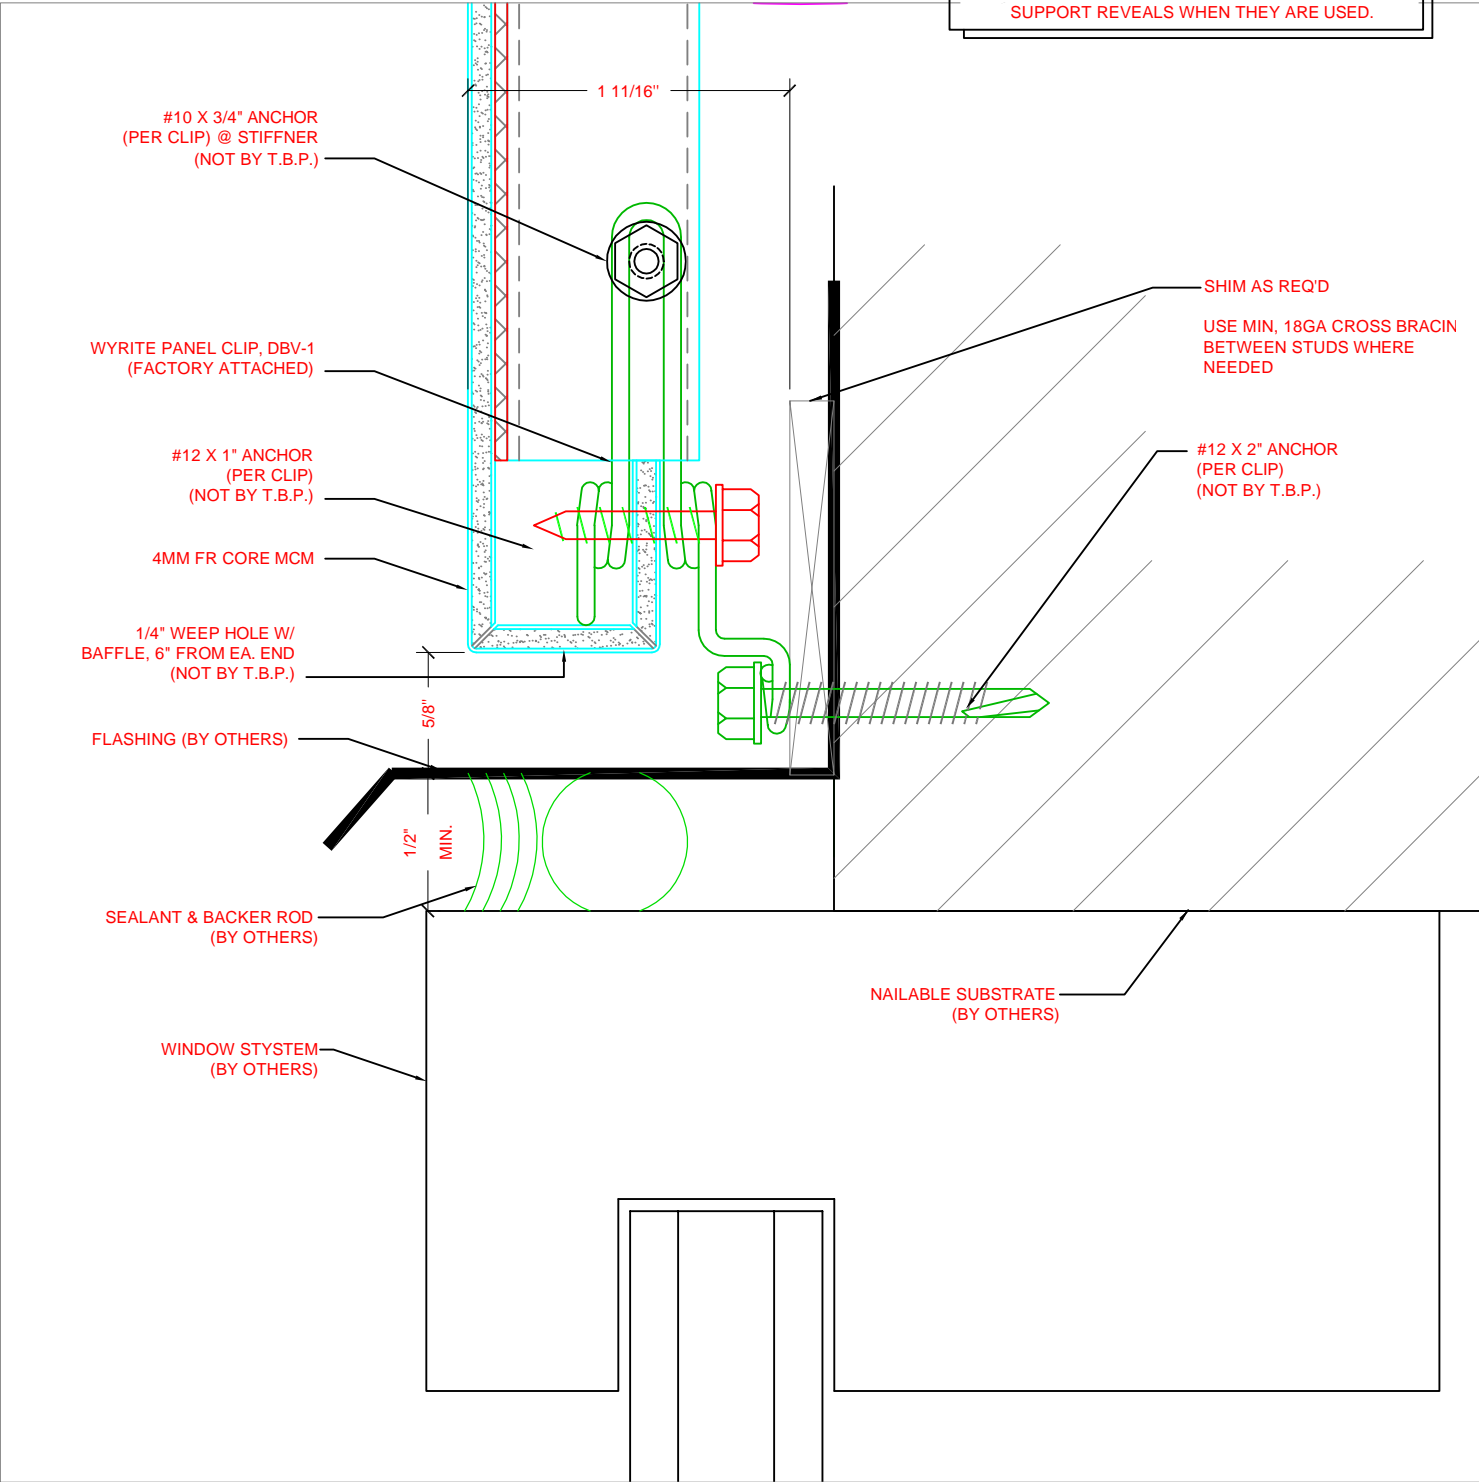


Main Office
3530 E Atlanta Ave.
Phoenix, AZ 85040
West Coast Distribution
4750 Caterpillar Rd. Suite E
Redding, CA 96003
PH: 602-581-5299
www.trueblueproducts.net

DWG: **SILL @ DISSIMILAR SYSTEMS**

DWG NO: **12**

SCALE: N.T.S.	REV: 0
DRAWN BY: SLD	REV DATE: 1.7.22

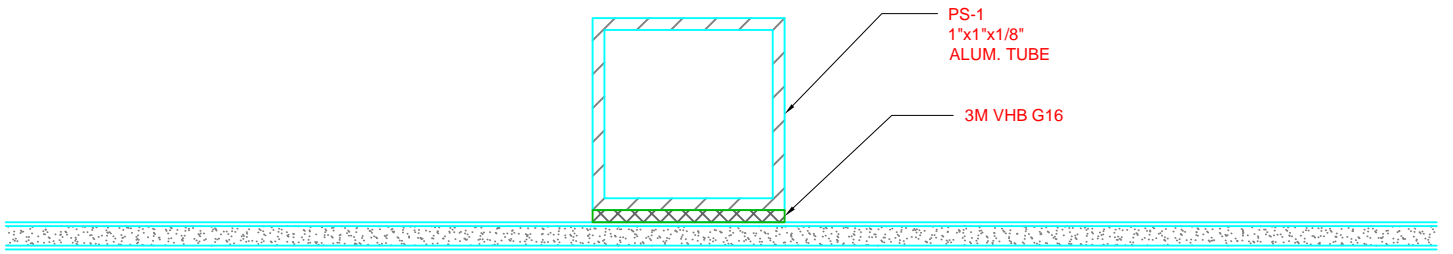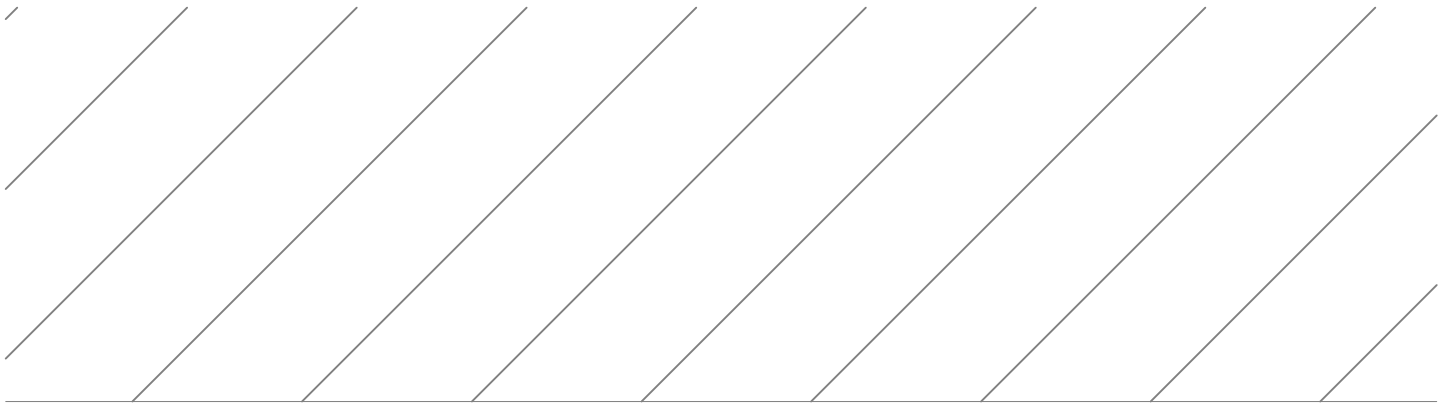

ENGINEERING NOTES:

1. AAMA AND ASTM TEST RESULTS ARE BASED ON 4' x 4' PANELS. INCREASE IN PANEL SIZE BEYOND 4' REQUIRES PROJECT SPECIFIC ENGINEERING.
2. HIGH WIND CONDITIONS AND WIND WRAP CONDITIONS EXCEEDING THE AAMA AND ASTM TEST RESULTS REQUIRE PROJECT SPECIFIC ENGINEERING.



Main Office
3530 E Atlanta Ave.
Phoenix, AZ 85040
West Coast Distribution
4750 Caterpillar Rd. Suite E
Redding, CA 96003
PH: 602-581-5299
www.trueblueproducts.net

DWG:		STIFFENER DETAIL		DWG NO:	13
SCALE:	N.T.S.	REV:	0		
DRAWN BY:	SLD	REV DATE:	1.7.22		